


REVISIONS AND ISSUANCE		
NO.	DATE	DESCRIPTION
1	08/13/2017	PRICING
2	09/20/2018	PERMIT

IVY KIDS EARLY LEARNING CENTER
4434 CR 94
Manvel, Tx 77578



DRAWING TITLE	
FLOOR PLAN DIMENSIONS	
DRAWN BY	CHECKED BY
DATE	JOB NO.
DRAWING NO.	
A-2.0 DIM	

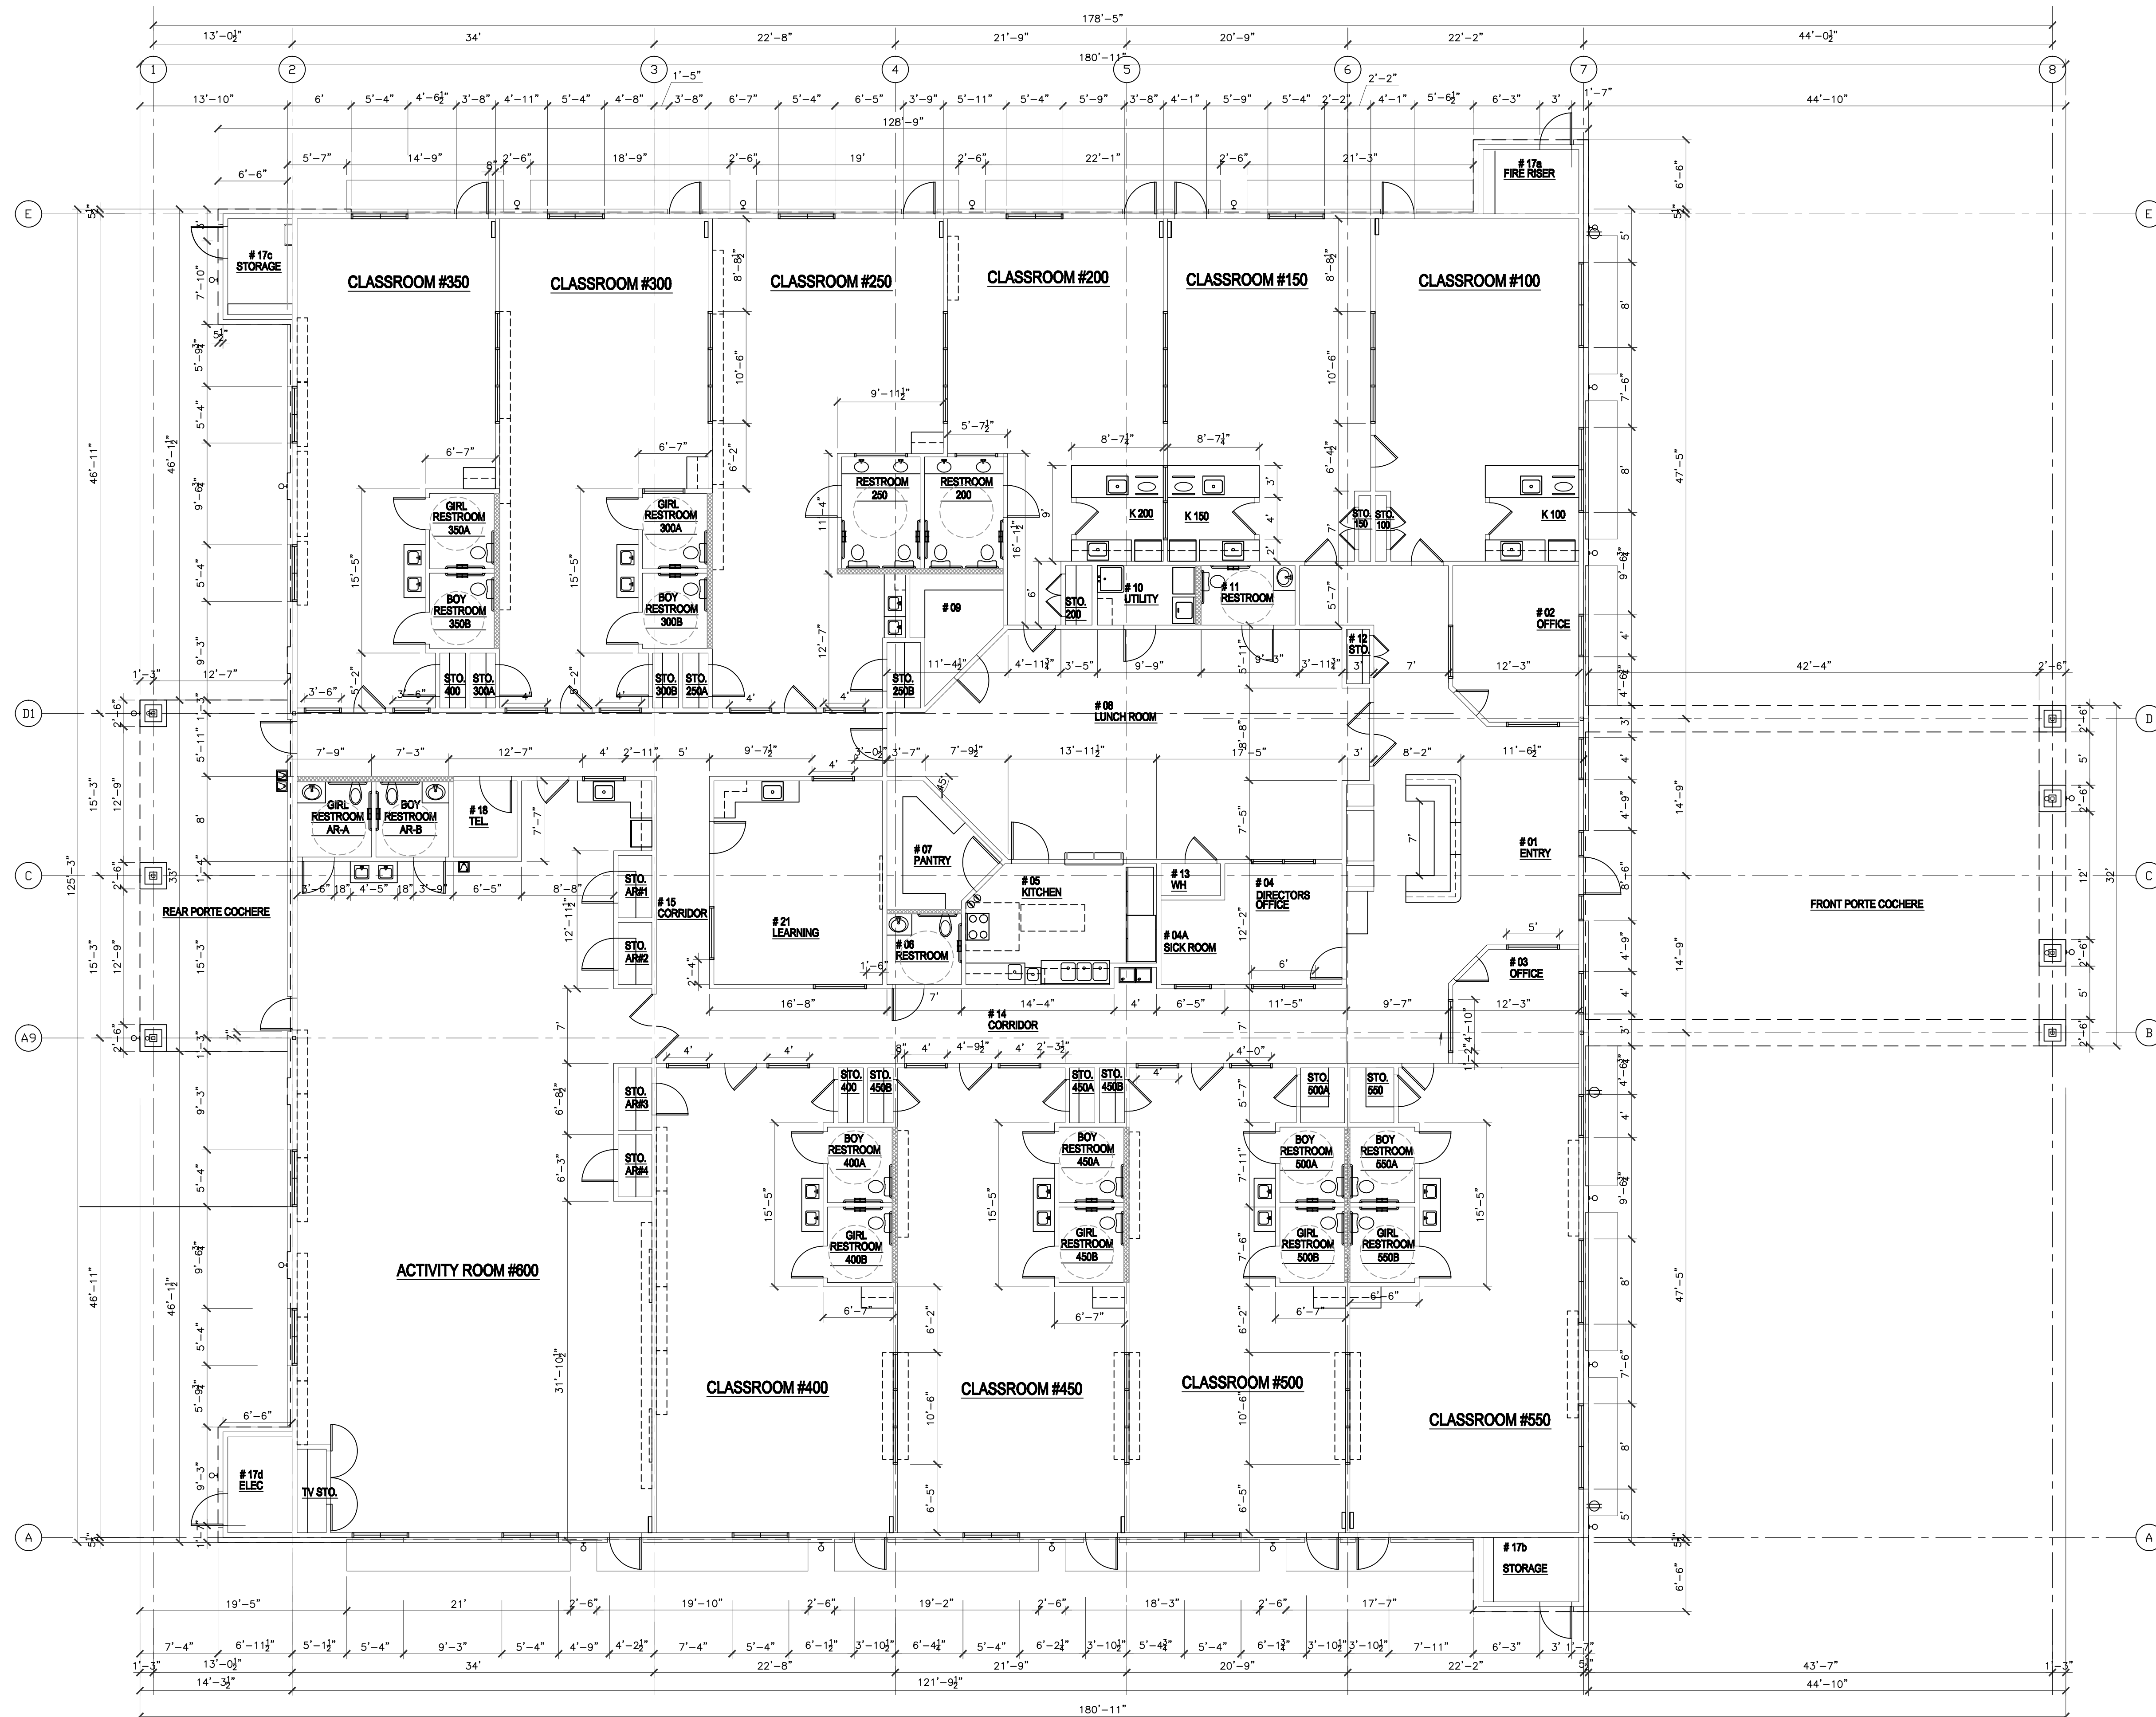

1 FLOOR PLAN
 1/8" = 1'-0"