

PLEASE SEE SHEET A-2.4 FOR NSF INFORMATION OF THE PROPOSED KITCHEN EQUIPMENT

REVISIONS AND ISSUANCE


NO.	DATE	DESCRIPTION
1	08/13/2017	PRICING
2	09/20/2018	PERMIT

Partial Finish Schedule for health (see A-01 for a complete schedule)

	Floor	Base/Trim	Wall	Ceiling	Remarks
01 ENTRY	•	•	•	•	FRP UP TO 4' HT.
02 OFFICE	•	•	•	•	FRP UP TO 4' HT.
03 OFFICE	•	•	•	•	NDT USED
04 DIRECTORS OFFICE	•	•	•	•	FRP UP TO 4' HT.
04A SICK ROOM	•	•	•	•	FRP UP TO 4' HT.
05 KITCHEN	•	•	•	•	VINYL FACED CLG TILE
06 RESTROOM	•	•	•	•	FRP UP TO 4' HT.
07 PANTRY	•	•	•	•	FRP UP TO 4' HT.
08 LUNCH ROOM	•	•	•	•	FRP UP TO 4' HT.
09 STORAGE	•	•	•	•	FRP UP TO 4' HT.
10 UTILITY	•	•	•	•	FRP UP TO 4' HT.
11 RESTROOM	•	•	•	•	FRP UP TO 4' HT.
12 STORAGE	•	•	•	•	FRP UP TO 4' HT.

COLOR OF ALL FRP AND CEILING ARE WHITE
 ALL FLOOR, WALL, BASE AND WALL FINISH IN KITCHEN(05),
 PANTRY(07), LUNCH (08), STORAGE (09), UTILITY (10) RESTROOM(11)
 SHALL BE LIGHT BEIGE AND HAVE LRV OF 40 OR GREATER.

HEALTH NOTE:
 ALL NSF CERTIFICATION ARE SHOWN ON A2.4

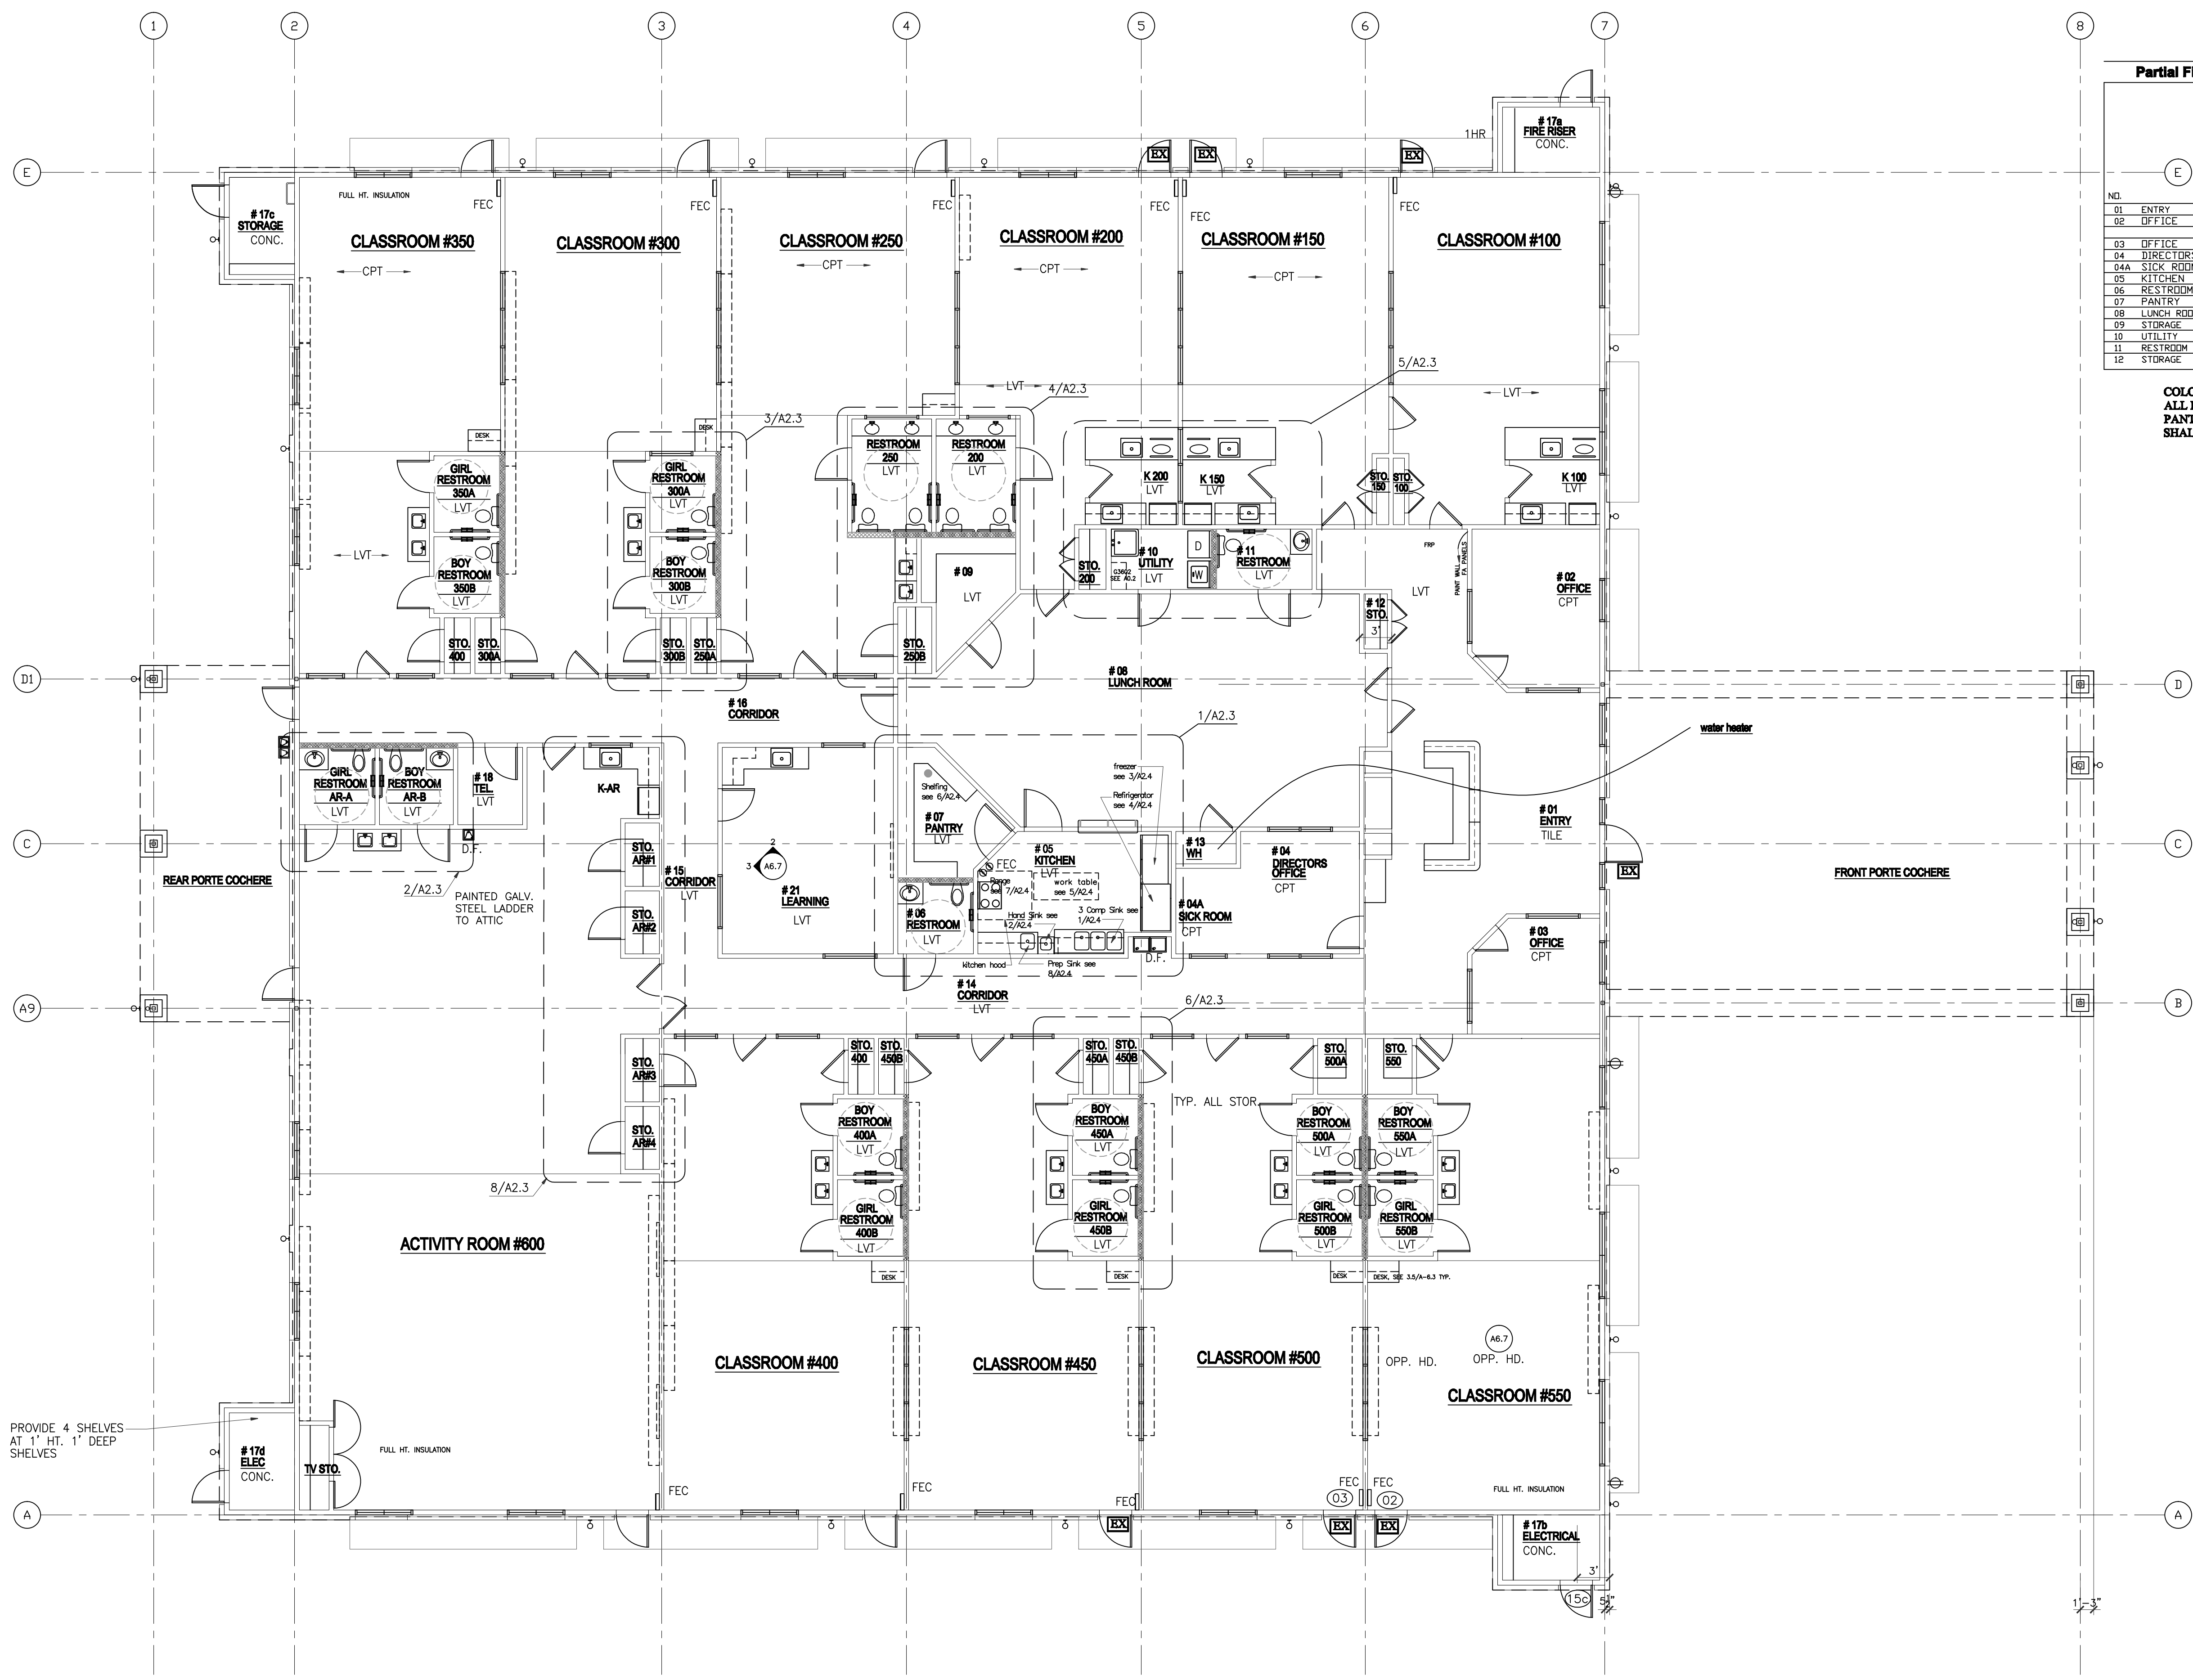

1 FLOOR PLAN
 1/8" = 1'-0"

FIRE EXTINGUISHER (FEC)

MARK	DESCRIPTION	REMARKS
FX	FIRE EXT.	2A-10B-C
FX-K	FIRE EXT.-KITCHEN	K-RATED

PLUS RECESSED FE CABINETS.

INTERIOR WALL AND CEILING FINISH REQUIREMENT BY OCCUPANCY

GROUP	EXIT PASSAGEWAY	CORRIDOR	ROOM AND ENCLOSED SPACES
E	B	C	C

IVY KIDS EARLY LEARNING CENTER
 4434 CR 94
 Manvel, Tx 77578



09/17/2018

DRAWING TITLE
FLOOR PLAN HEALTH

DRAWN BY	CHECKED BY
DATE	JOB NO.
DRAWING NO.	

A-2.0 H