



REVISIONS AND ISSUANCE		
NO.	DATE	DESCRIPTION
1	08/13/2017	PRICING
2	08/30/2018	ADDENDUM 1
2	09/20/2018	PERMIT
3	08/30/2018	ADDENDUM 2

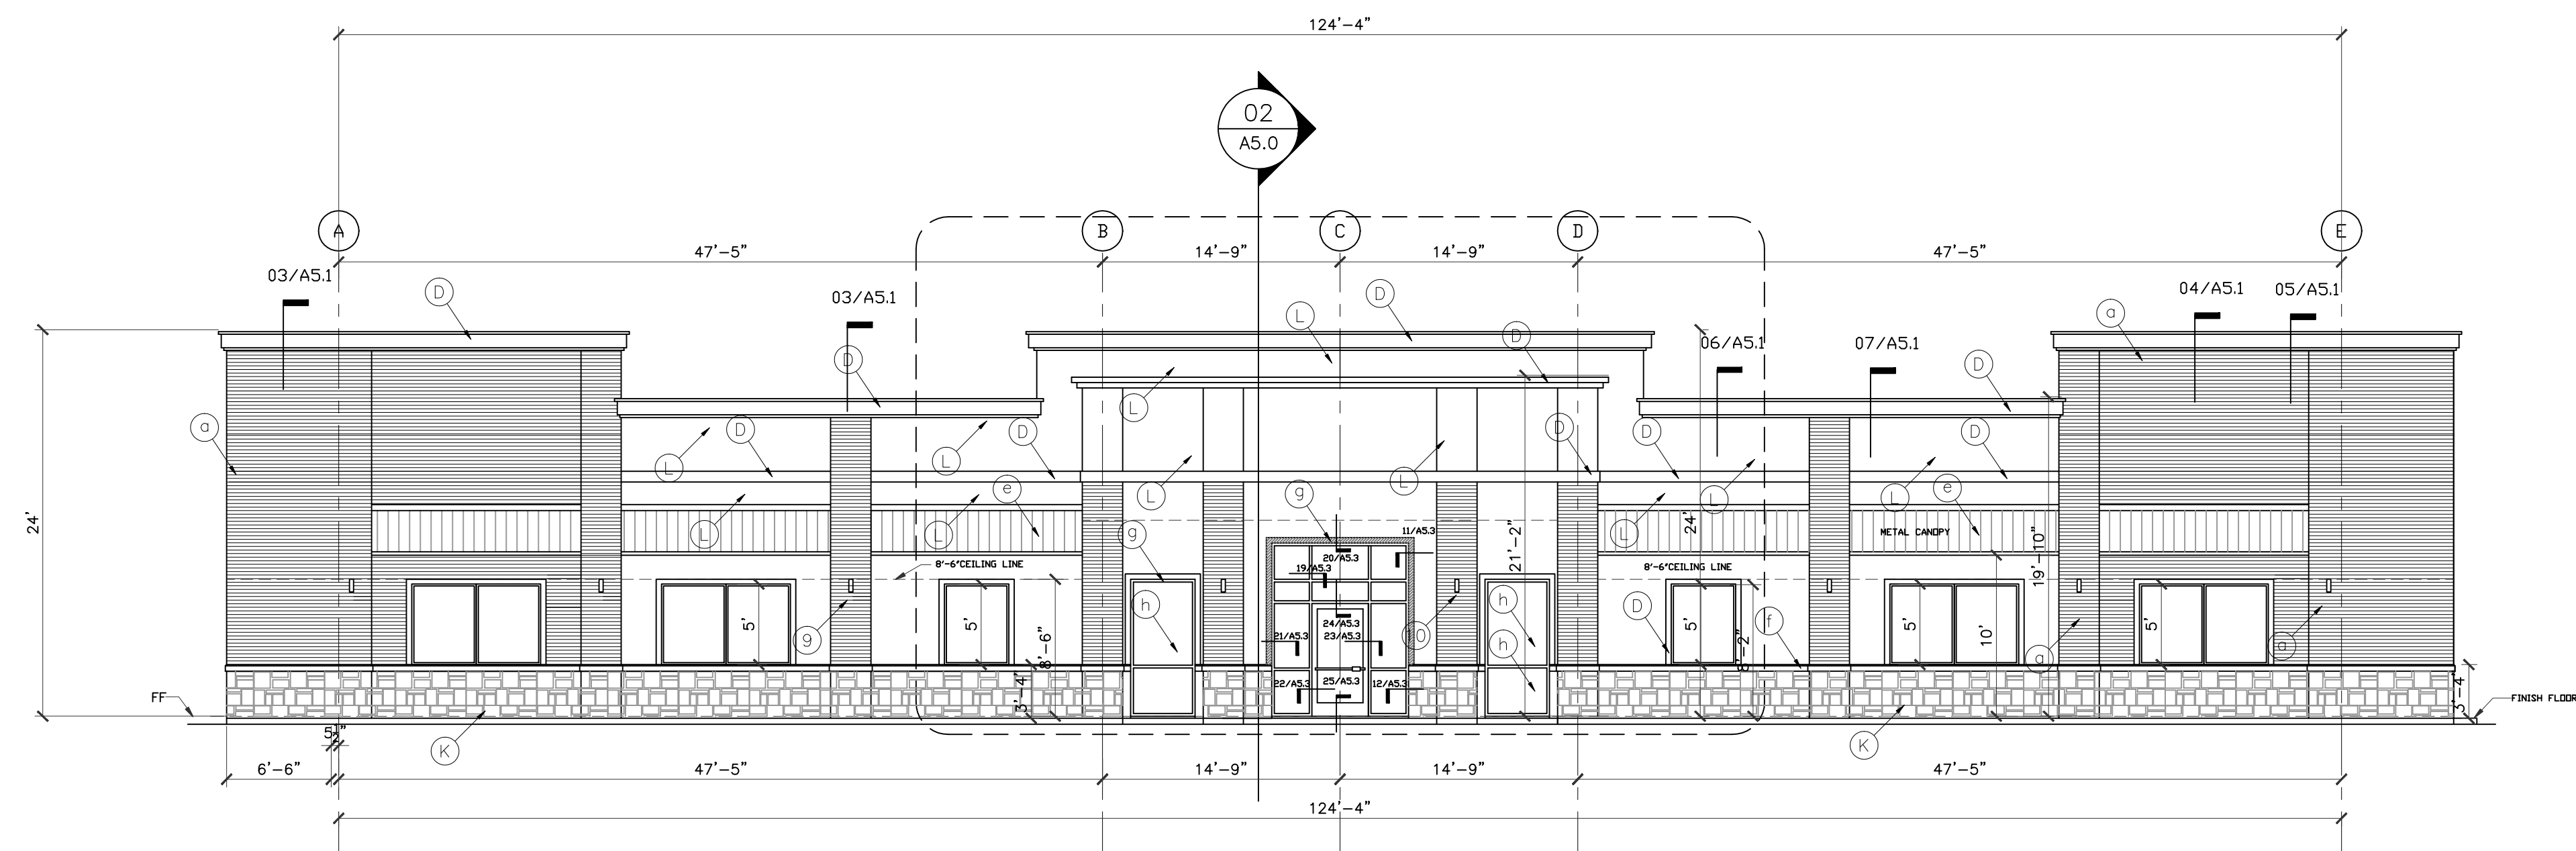

**01 BUILDING ELEVATION - FRONT**  
SCALE: 1/8"=1'-0"

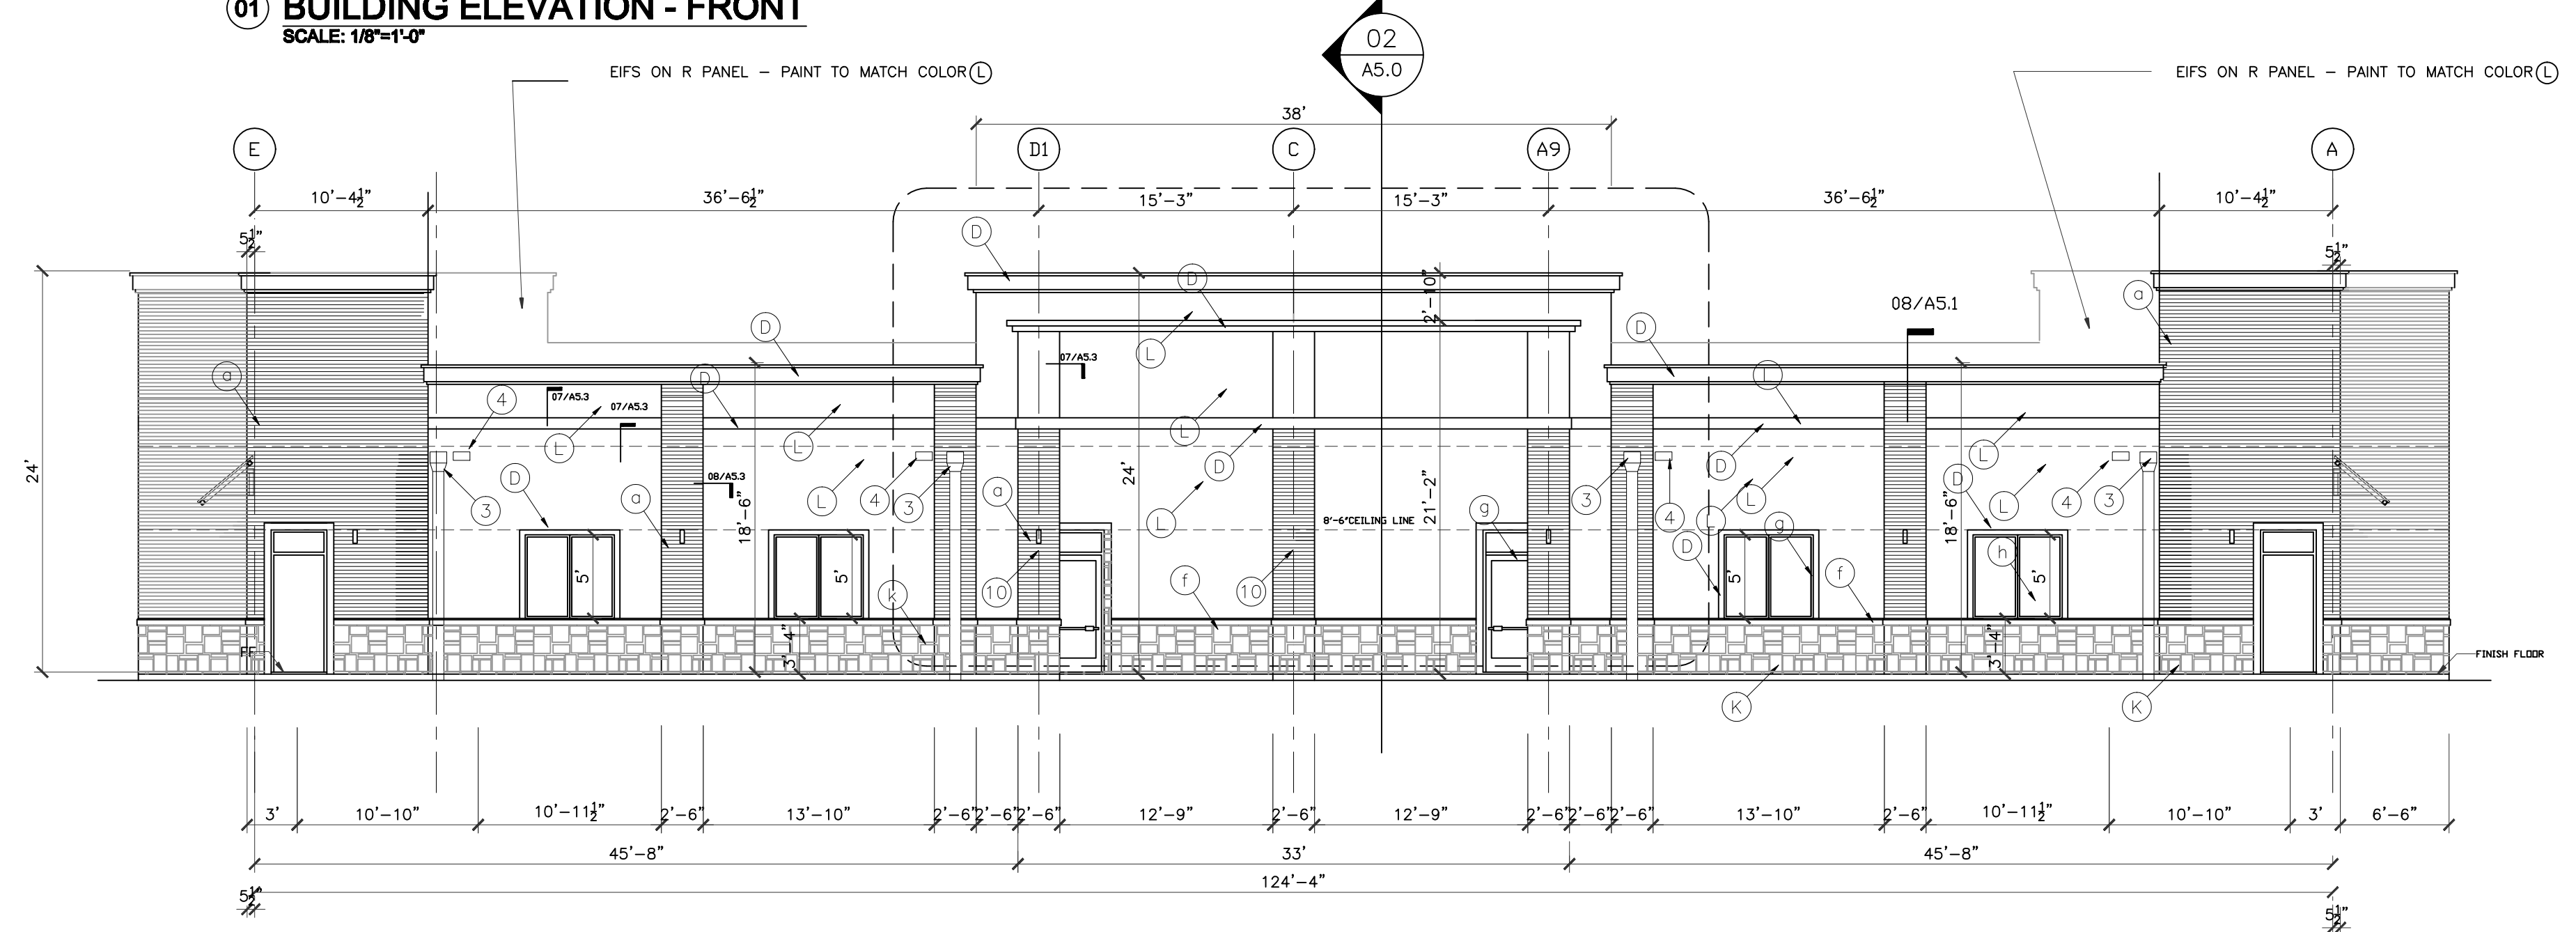

**02 BUILDING ELEVATION**  
SCALE: 1/8"=1'-0"

ELEVATIONS BASED ON FINISH FLOOR = 0'-0"  
SRONE LEDGE = 1 1/2"

ALL EXTERIOR ALUM. FRAMES TO BE DARK BRONZE ANODIZED.  
ALL INTERIOR ALUM. FRAMES TO BE CLEAR ANODIZED.

ALL STUCCO TO BE TRADITIONAL 3 STEPS  
PLASTERING WORK IN THIS PROJECT

- EXTERIOR FINISH SCHEDULE**
- (A) BRICK BY ACME Elgin plant' Gray Wolf' blade cut texture, ELP372,809660
  - (L) STUCCO Paint PPG Color 314-1 MILK PAINT
  - (D) STUCCO Paint PPG Color 314-4 SPICED VINEGAR
  - (b) Down Spout - galv. paint to match wall
  - (c) STANDING SEAM METAL ROOF CANOPY, by 'BERRIDGE - 'Champagne'
  - (f) Limestone cap - cream color
  - (g) Dark Bronze Anodized frame
  - (h) glass - insulating unit
  - (K) Stone-ACME Legacy,cream ledgestone, or Apache Gold ( Upchurch Kimbrough or approved equal - ashlar pattern

ENERGY INFORMATION OF THE  
BUILDING ENVELOPE , ROOF , WALL  
AND MAXIMUM GLAZING FACTOR PER  
ENERGY CODE IECC 2012

	R VALUE	U VALUE	SHGC
ROOF	24		
WALL	19		
WINDOW		.65	.60
DOOR		.65	.70

- ① 1" STUCCO W 1/2" DEEP REVEAL, TYP.
- ② GALVANIZED METAL FLASHING, PAINTED
- ③ 10"X8" GALV. METAL DOWNSPOUT, CONNECTED TO UNDERGROUND STORM DRAIN SYSTEM, CIVIL DRAWING.
- ④ 18"Wx12"H OVERFLOW SCUPPER
- ⑤ NOT USED
- ⑥ CROWN MOLDING,
- ⑦ GALVANIZED METAL CAP, PAINTED COLOR TO MATCH MOLDING
- ⑧ EXPOSED STEEL STRUCTURE, PAINTED COLOR TO MATCH STANDING SEAM METAL ROOF
- ⑨ WALL SCONCE, TYP.

**IVY KIDS EARLY LEARNING CENTER**  
4434 CR 94  
Manvel, Tx 77578



08/30/2018 09/17/2018

DRAWING TITLE

**EXTERIOR ELEVATIONS**

DRAWN BY CHECKED BY  
JC

DATE JOB NO.  
09/20/2018 manvel

DRAWING NO.

**A-3.0**