



REVISIONS AND ISSUANCE		
NO.	DATE	DESCRIPTION
1	08/13/2017	PRICING
2	08/30/2018	ADDENDUM 1
2	09/20/2018	PERMIT
3	08/30/2018	ADDENDUM 2
4	09/04/2018	ADDENDUM 3

ELEVATIONS BASED ON FINISH FLOOR = 0'-0"  
 SRONE LEDGE = 1 1/2"

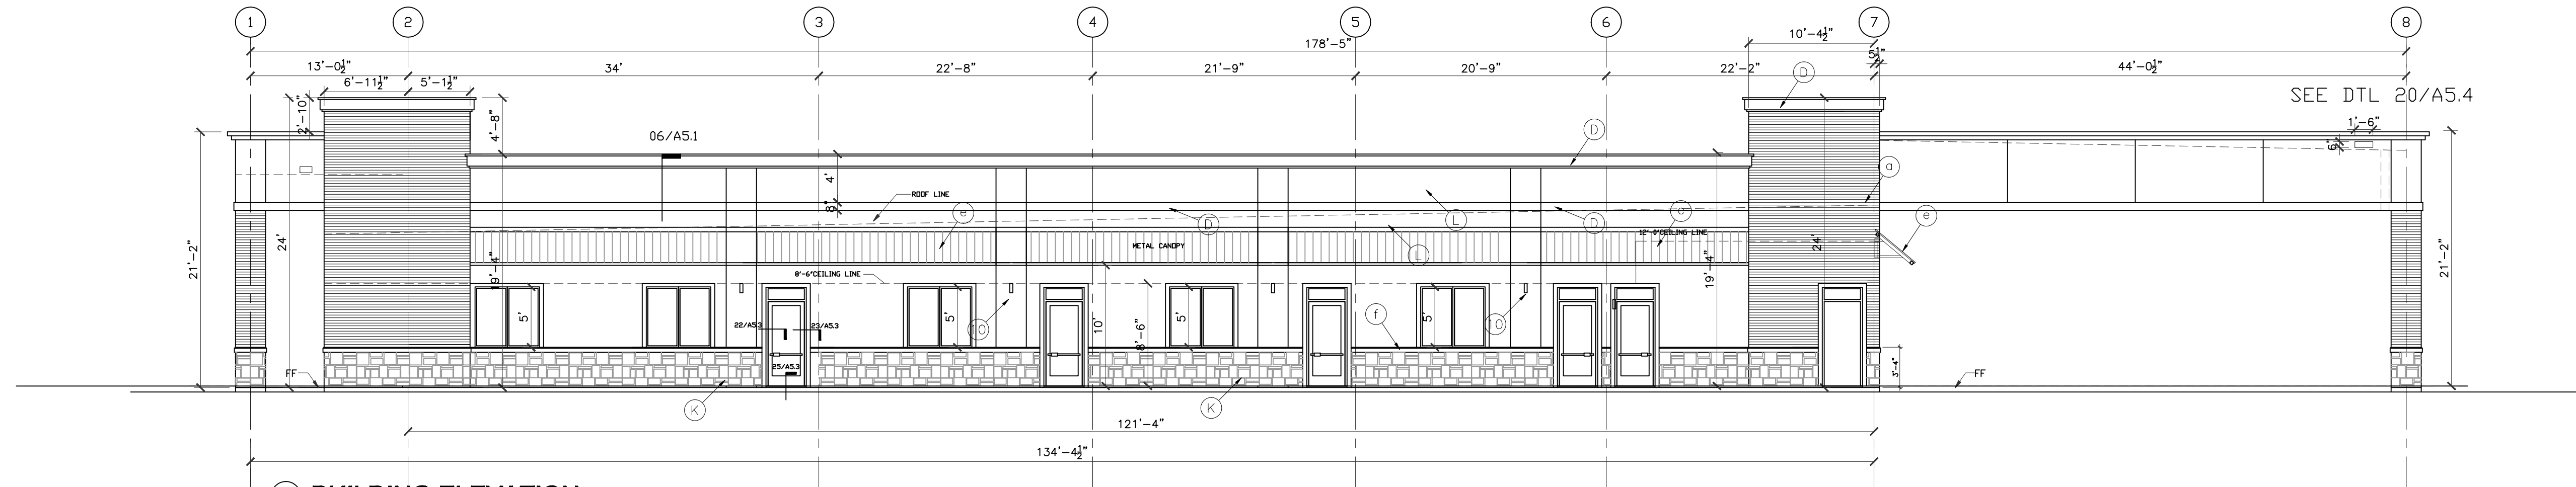

**01 BUILDING ELEVATION**  
 SCALE: 1/8"=1'-0"

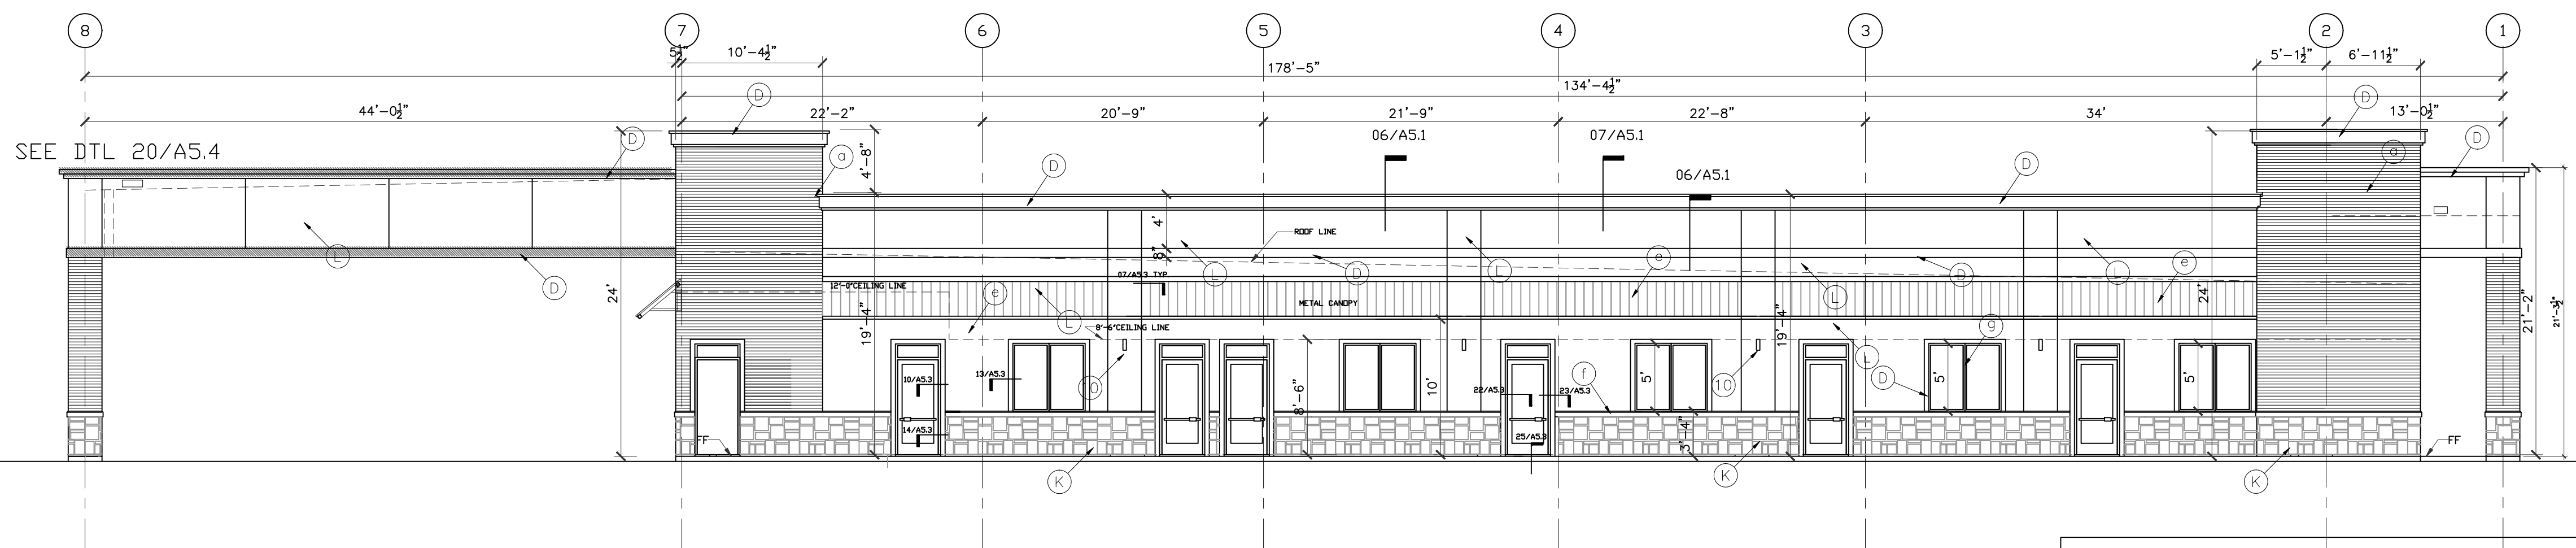

**02 BUILDING ELEVATION**  
 SCALE: 1/8"=1'-0"

**EXTERIOR FINISH SCHEDULE**

- (A) BRICK BY ACME Elgin plant' Gray Wolf' blade cut texture, ELP372,809660
- (L) STUCCO Paint PPG Color 314-1 MILK PAINT
- (D) STUCCO Paint PPG Color 314-4 SPICED VINEGAR
- (b) Down Spout - galv. paint to match wall
- (E) STANDING SEAM METAL ROOF CANOPY, by 'BERRIDGE - 'Champagne'
- (F) Limestone cap - cream color
- (g) Dark Bronze Anodized frame
- (h) glass - insulating unit
- (K) Stone-ACME Legacy,cream ledgestone, or Apache Gold ( Upchurch Kimbrough) or approved equal - ashlar pattern

ENERGY INFORMATION OF THE BUILDING ENVELOPE , ROOF , WALL AND MAXIMUM GLAZING FACTOR PER ENERGY CODE IECC 2012

	R VALUE	U VALUE	SHGC
ROOF	24		
WALL	19		
WINDOW		.65	.60
DOOR		.65	.70

- ① 1" STUCCO W 1/2" DEEP REVEAL, TYP.
- ② GALVANIZED METAL FLASHING, PAINTED
- ③ 10"X8" GALV. METAL DOWNSPOUT, CONNECTED TO UNDERGROUND STORM DRAIN SYSTEM, CIVIL DRAWING.
- ④ 18"Wx12"H OVERFLOW SCUPPER
- ⑤ NOT USED
- ⑥ CROWN MOLDING,
- ⑦ GALVANIZED METAL CAP, PAINTED COLOR TO MATCH MOLDING
- ⑧ EXPOSED STEEL STRUCTURE, PAINTED COLOR TO MATCH STANDING SEAM METAL ROOF
- ⑨ WALL SCONCE, TYP.

**IVY KIDS EARLY LEARNING CENTER**  
 4434 CR 94  
 Manvel, Tx 77578



08/30/2018 09/17/2018

DRAWING TITLE  
**EXTERIOR ELEVATIONS**

DRAWN BY CHECKED BY  
 JC

DATE JOB NO.  
 09/20/2018 manvel

DRAWING NO.  
**A-3.1**