



REVISIONS AND ISSUANCE		
NO.	DATE	DESCRIPTION
1	08/13/2017	PRICING
2	09/20/2018	PERMIT
	10/25/2018	FRANCHISE REV.

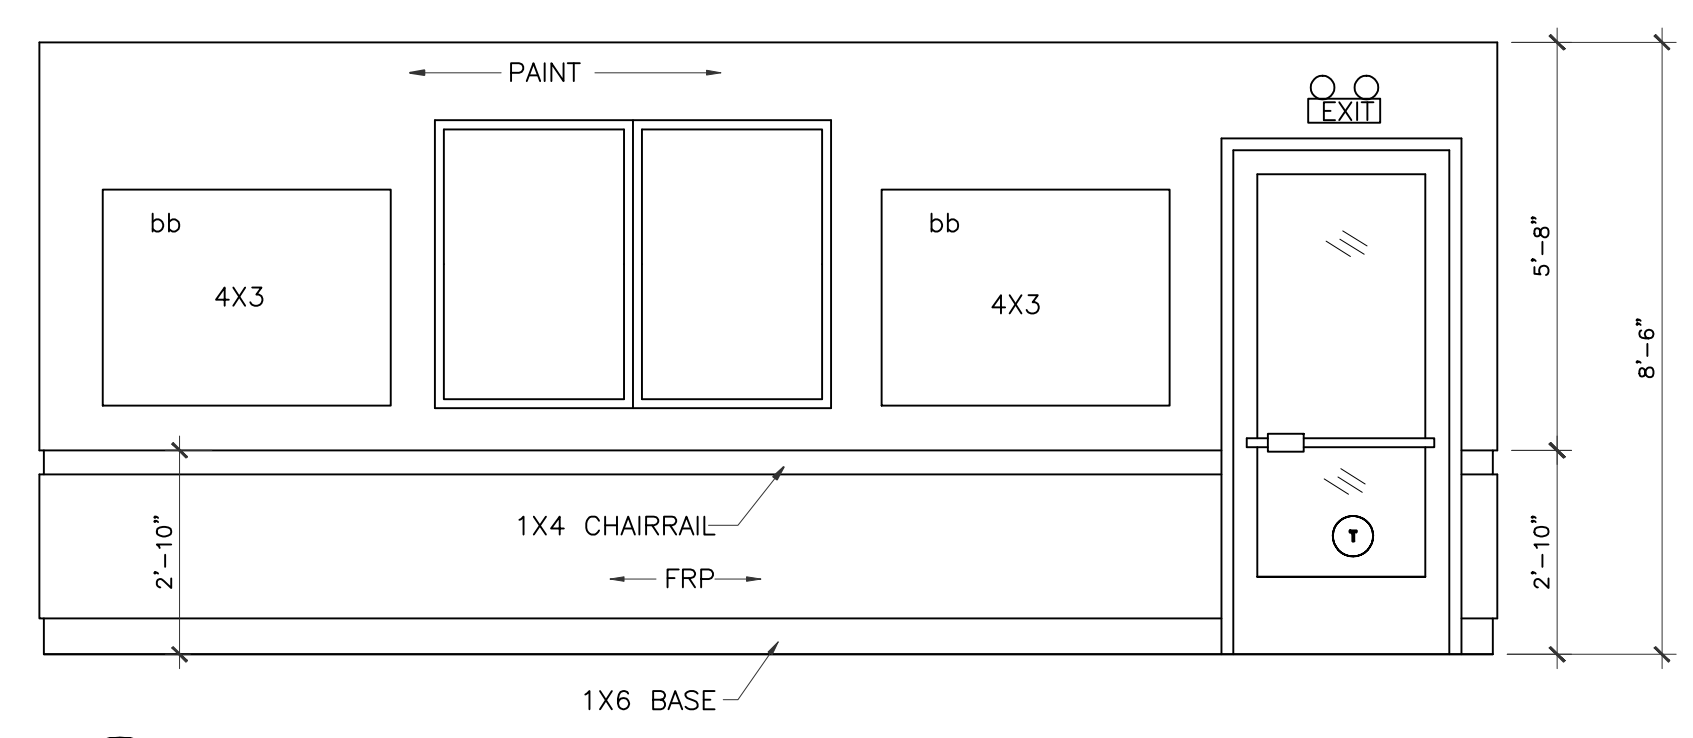


1 CLASSROOM #200 ELEVATION
3/8" = 1'-0"


LEGEND
bb Bulletin Board

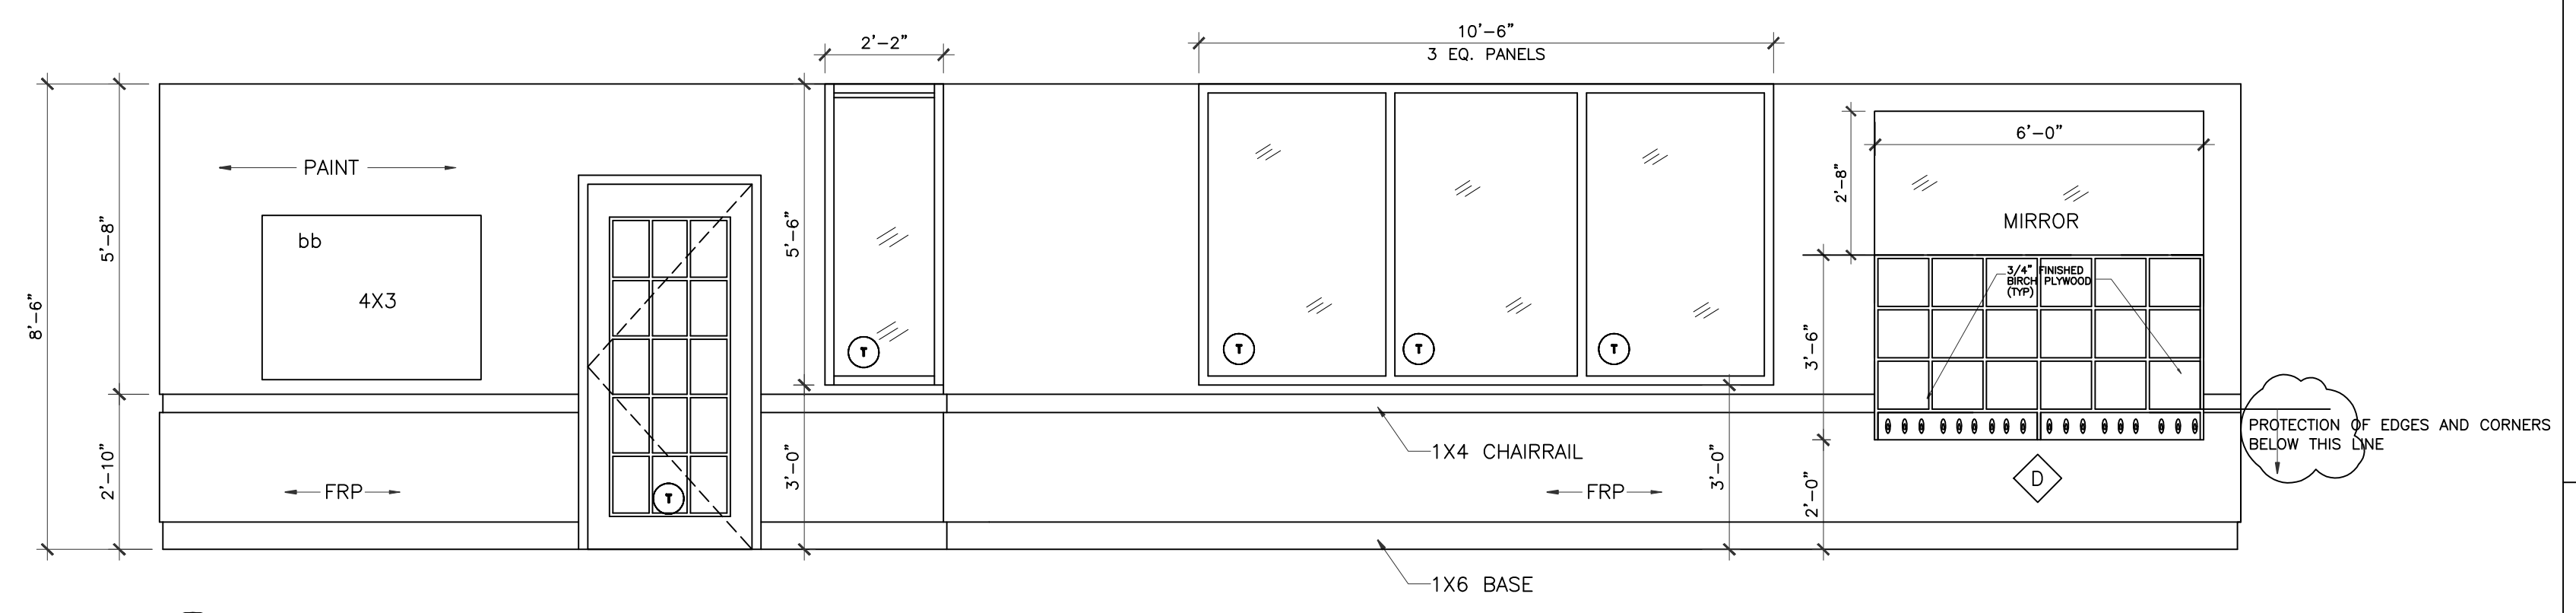


2 CLASSROOM #200 ELEVATION
3/8" = 1'-0"

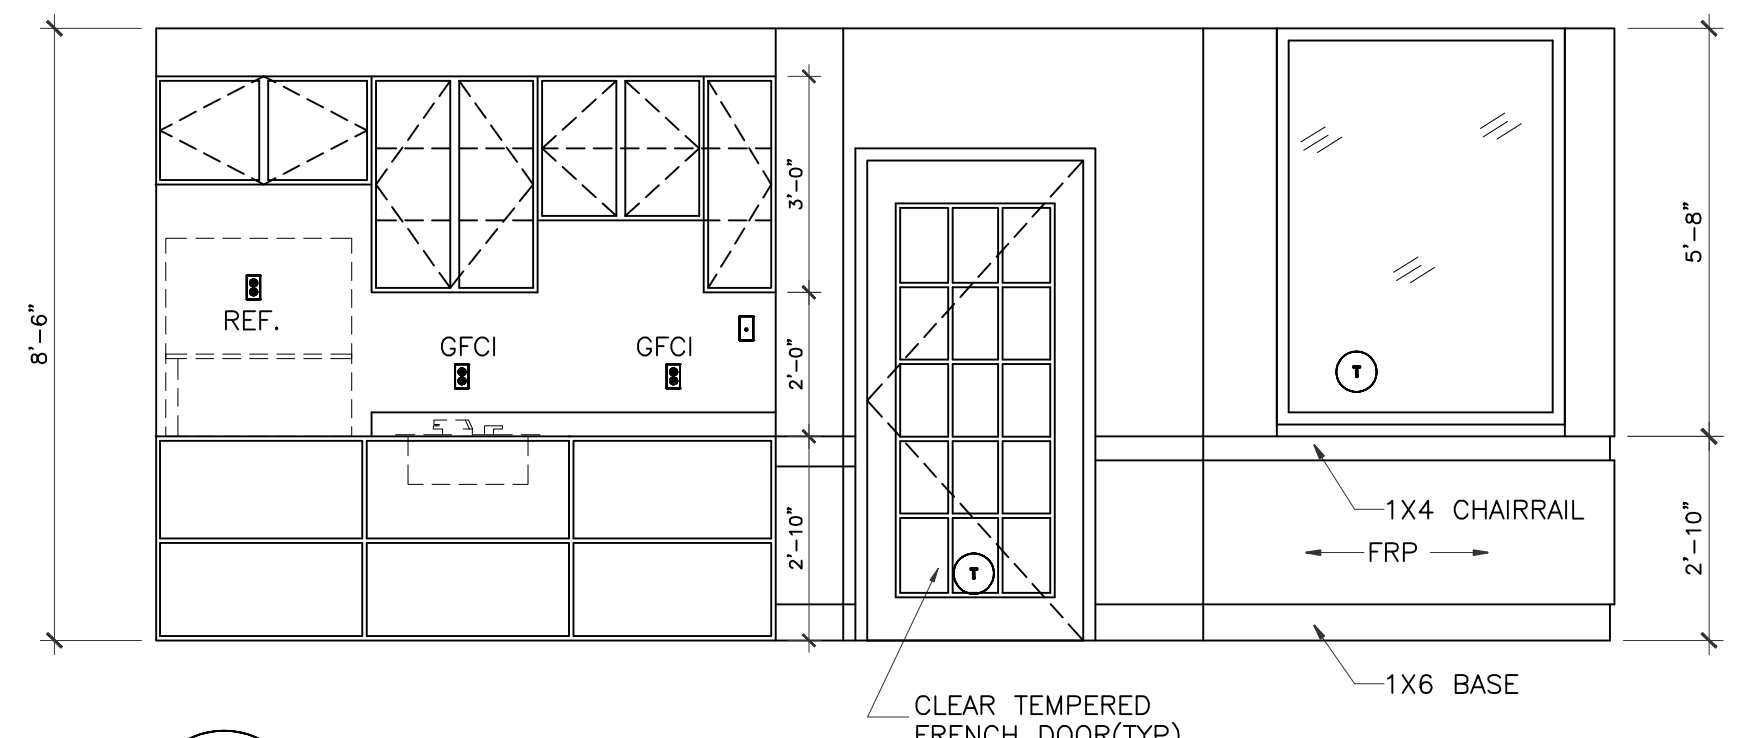


3 CLASSROOM #200 ELEVATION
3/8" = 1'-0"

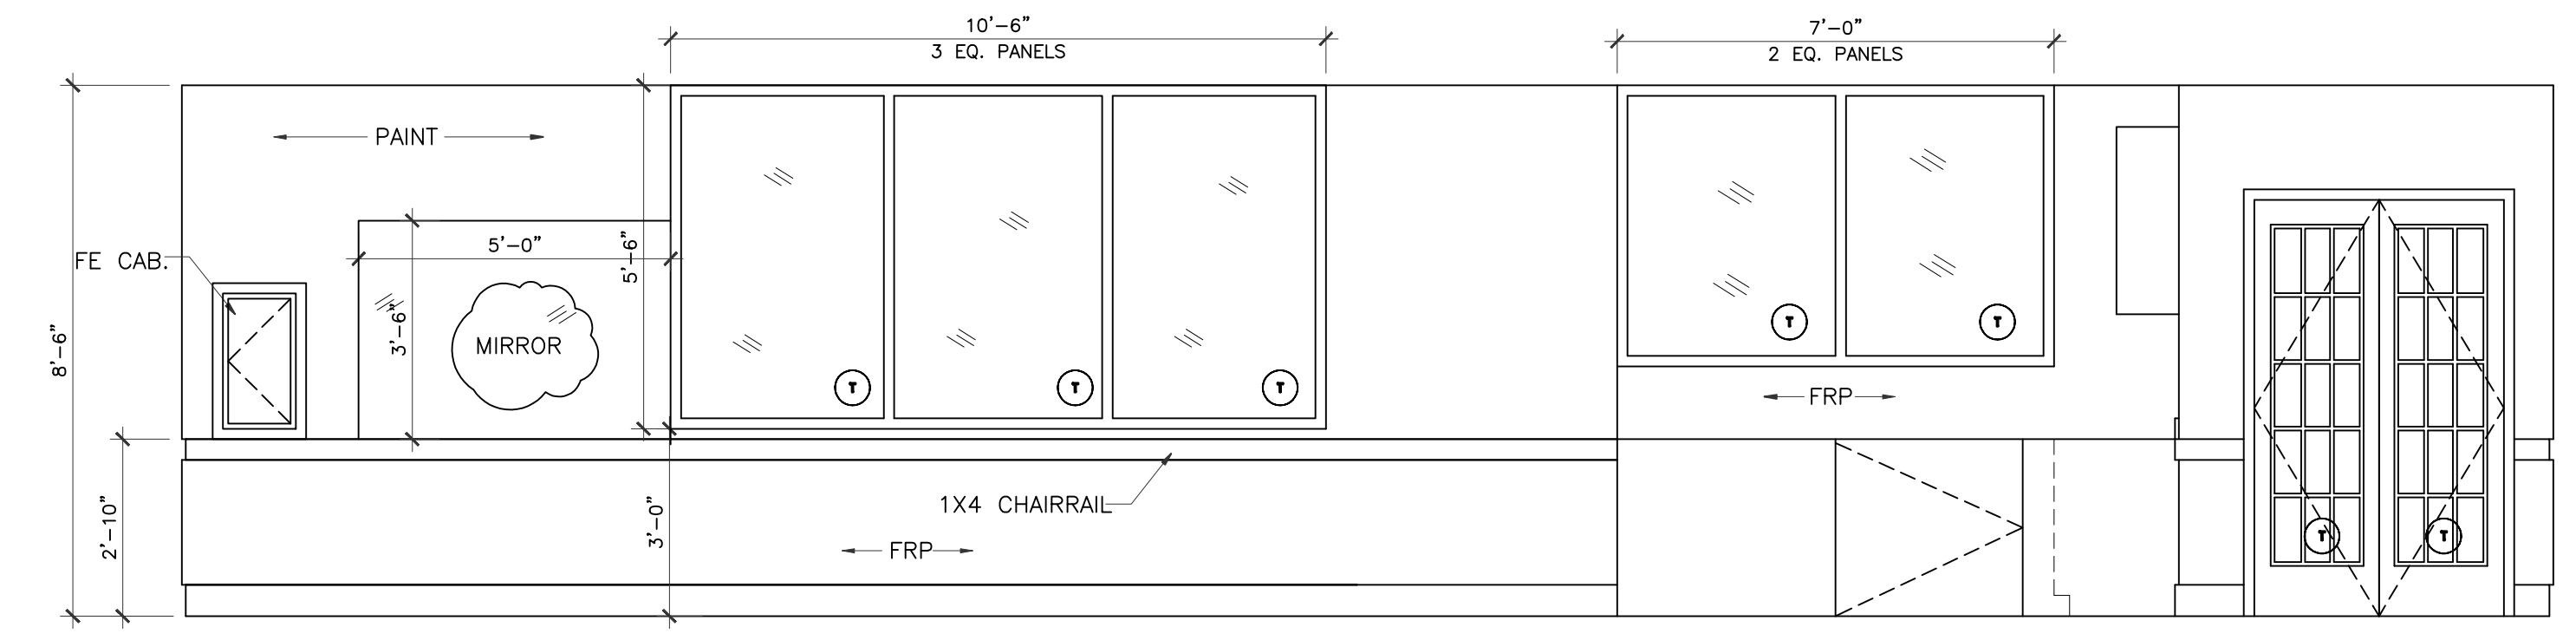

4 CLASSROOM #200 ELEVATION
3/8" = 1'-0"

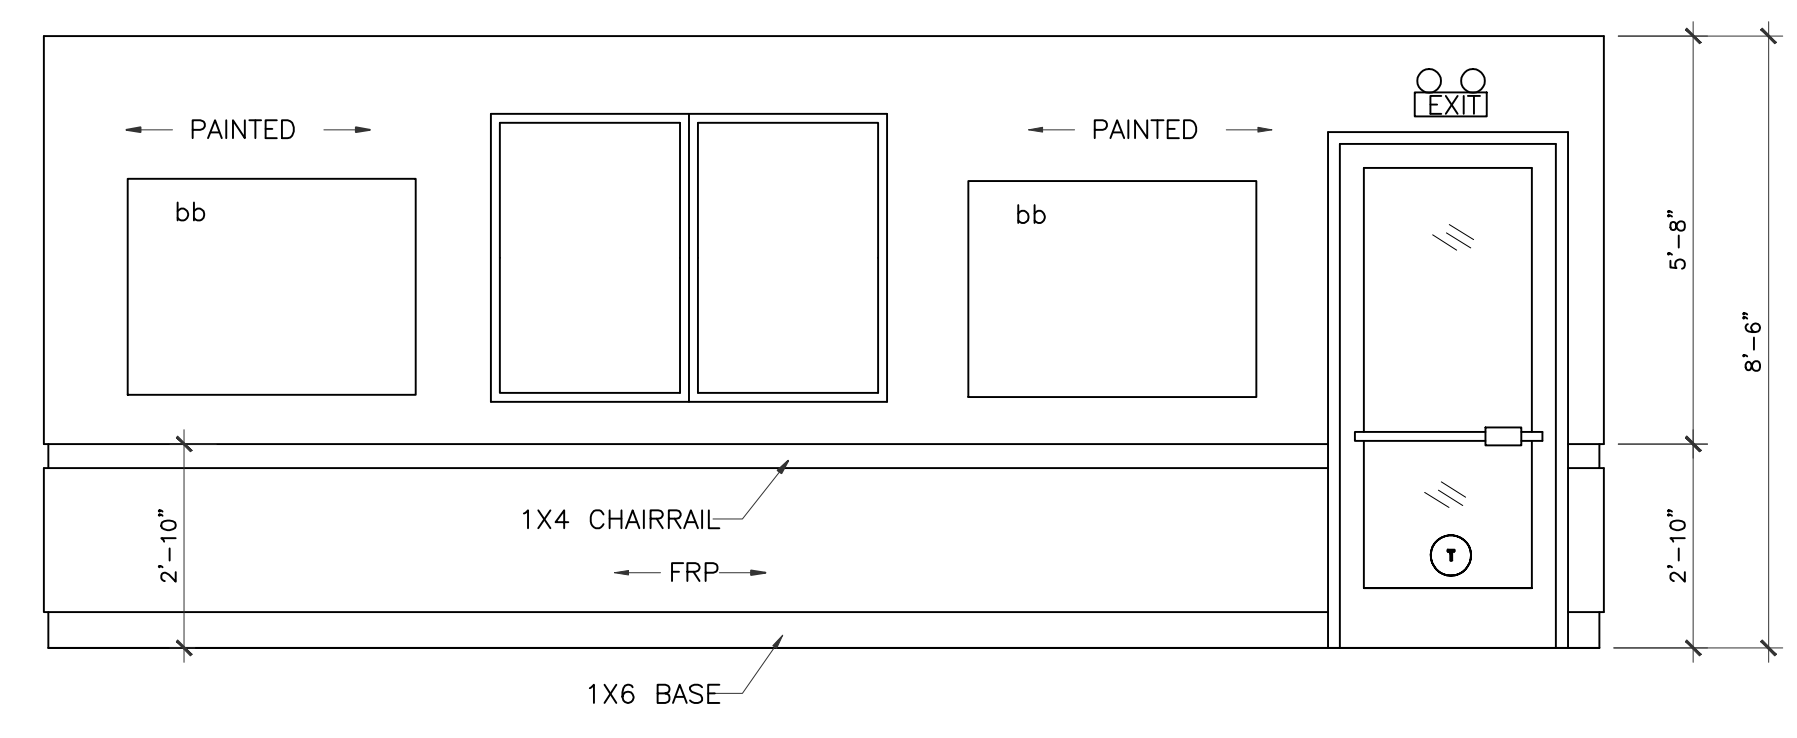


5 CLASSROOM #250 ELEVATION
3/8" = 1'-0"

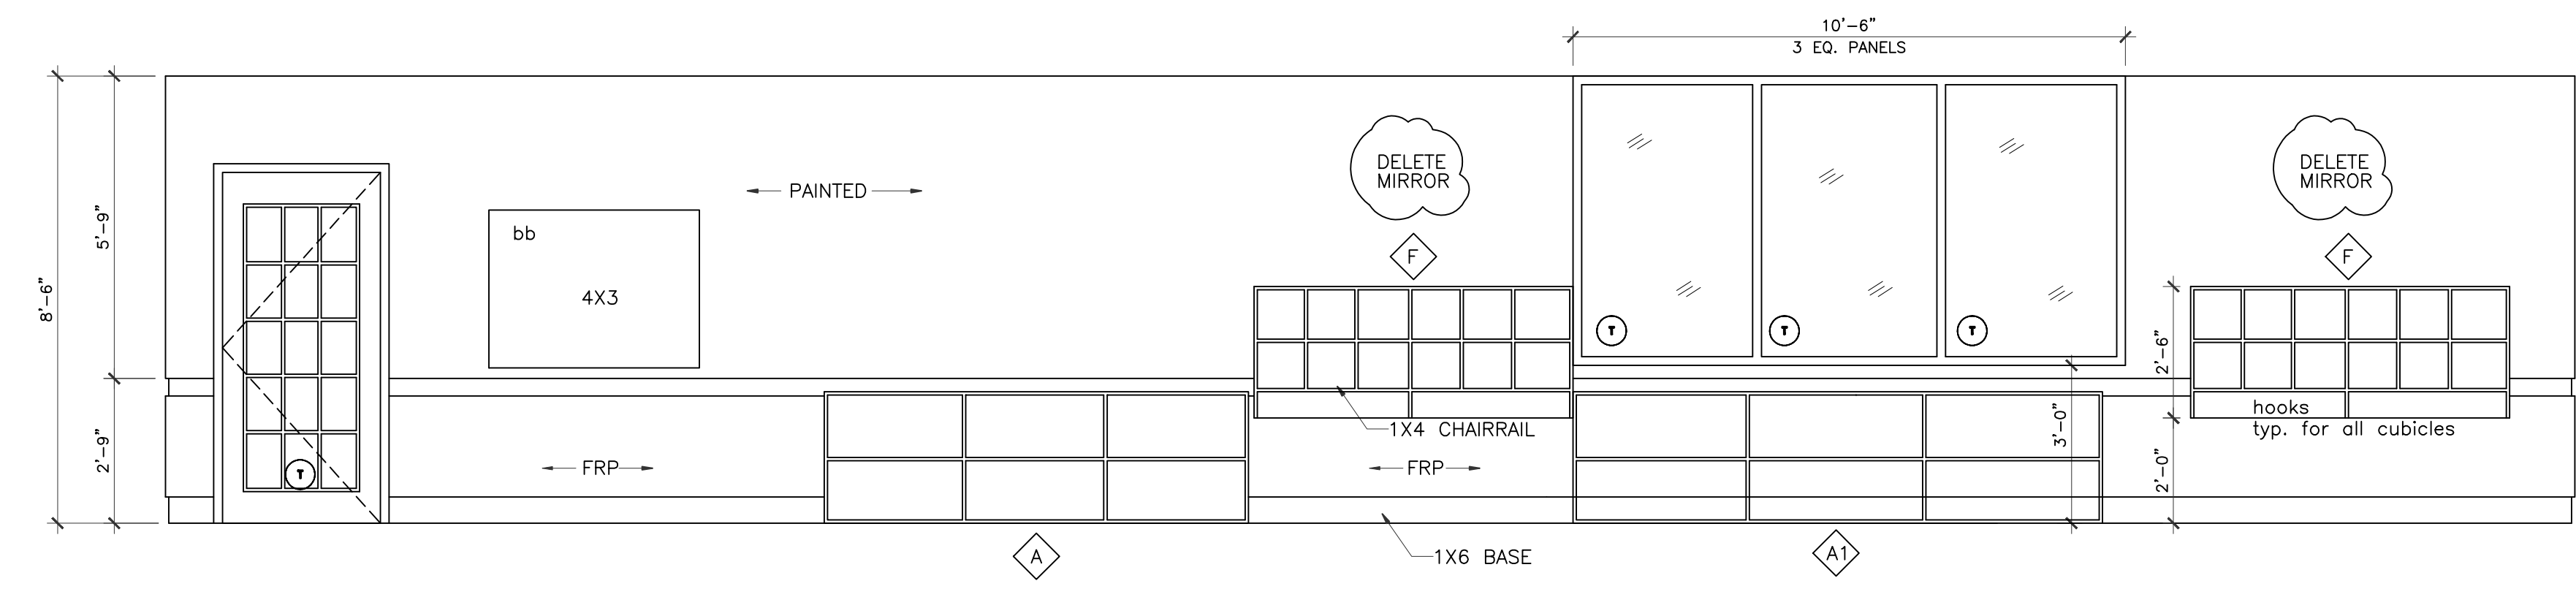


6 CLASSROOM #250 ELEVATION
3/8" = 1'-0"

A COBBY HOLE RECEIVES A HOOK, TYP.

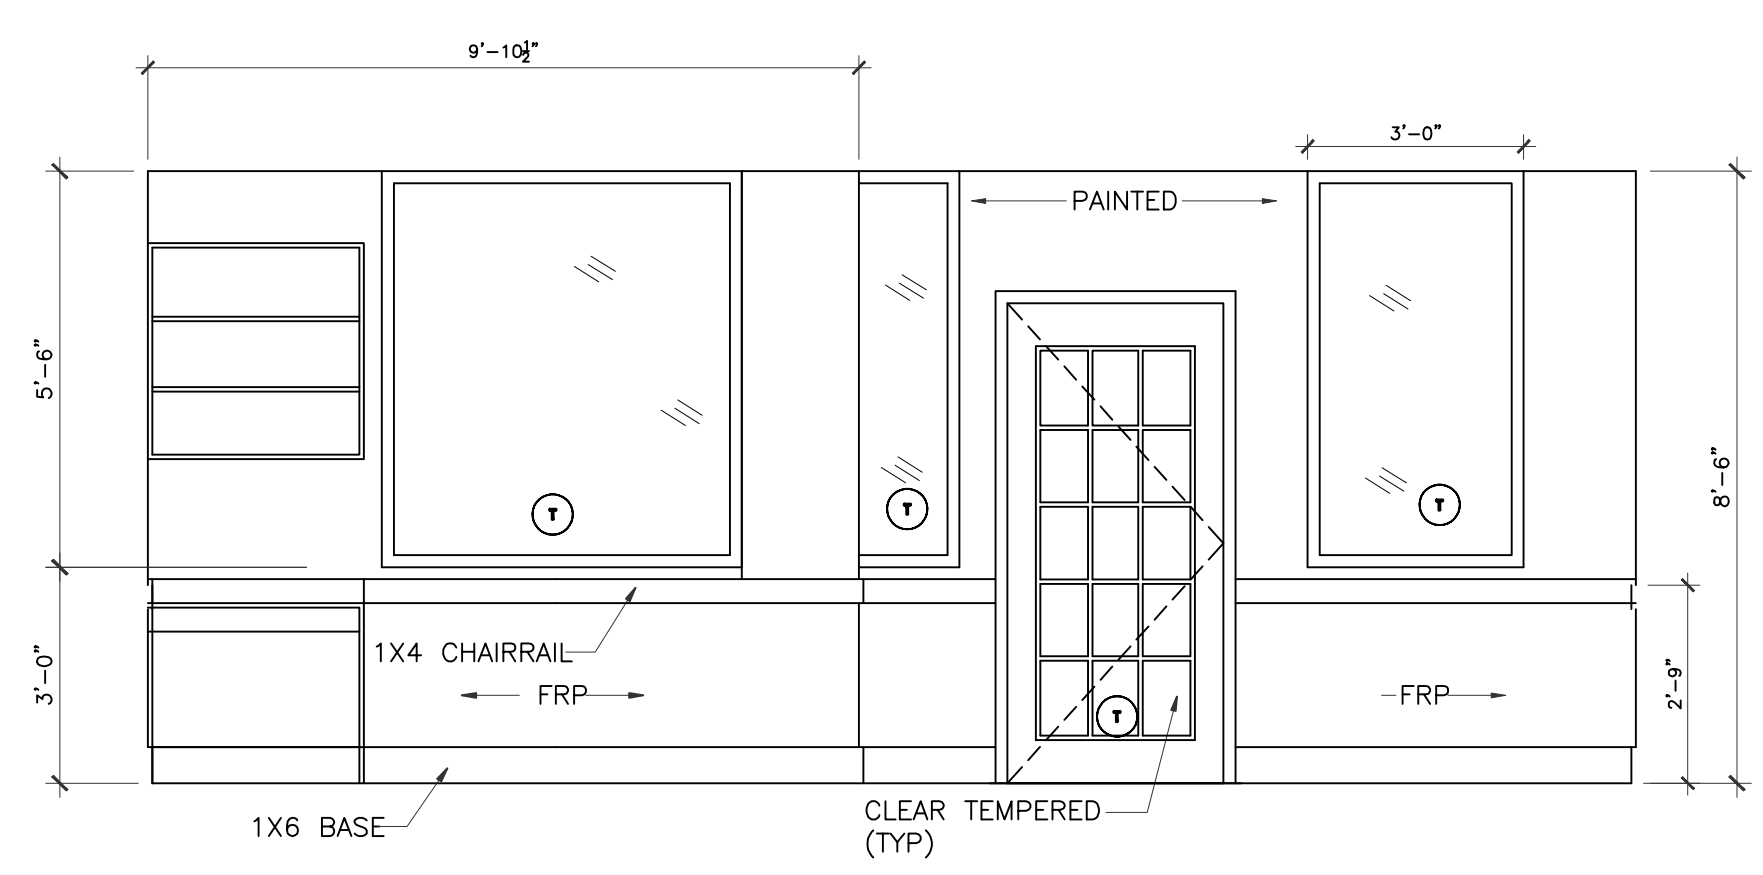

7 CLASSROOM #250 ELEVATION
3/8" = 1'-0"

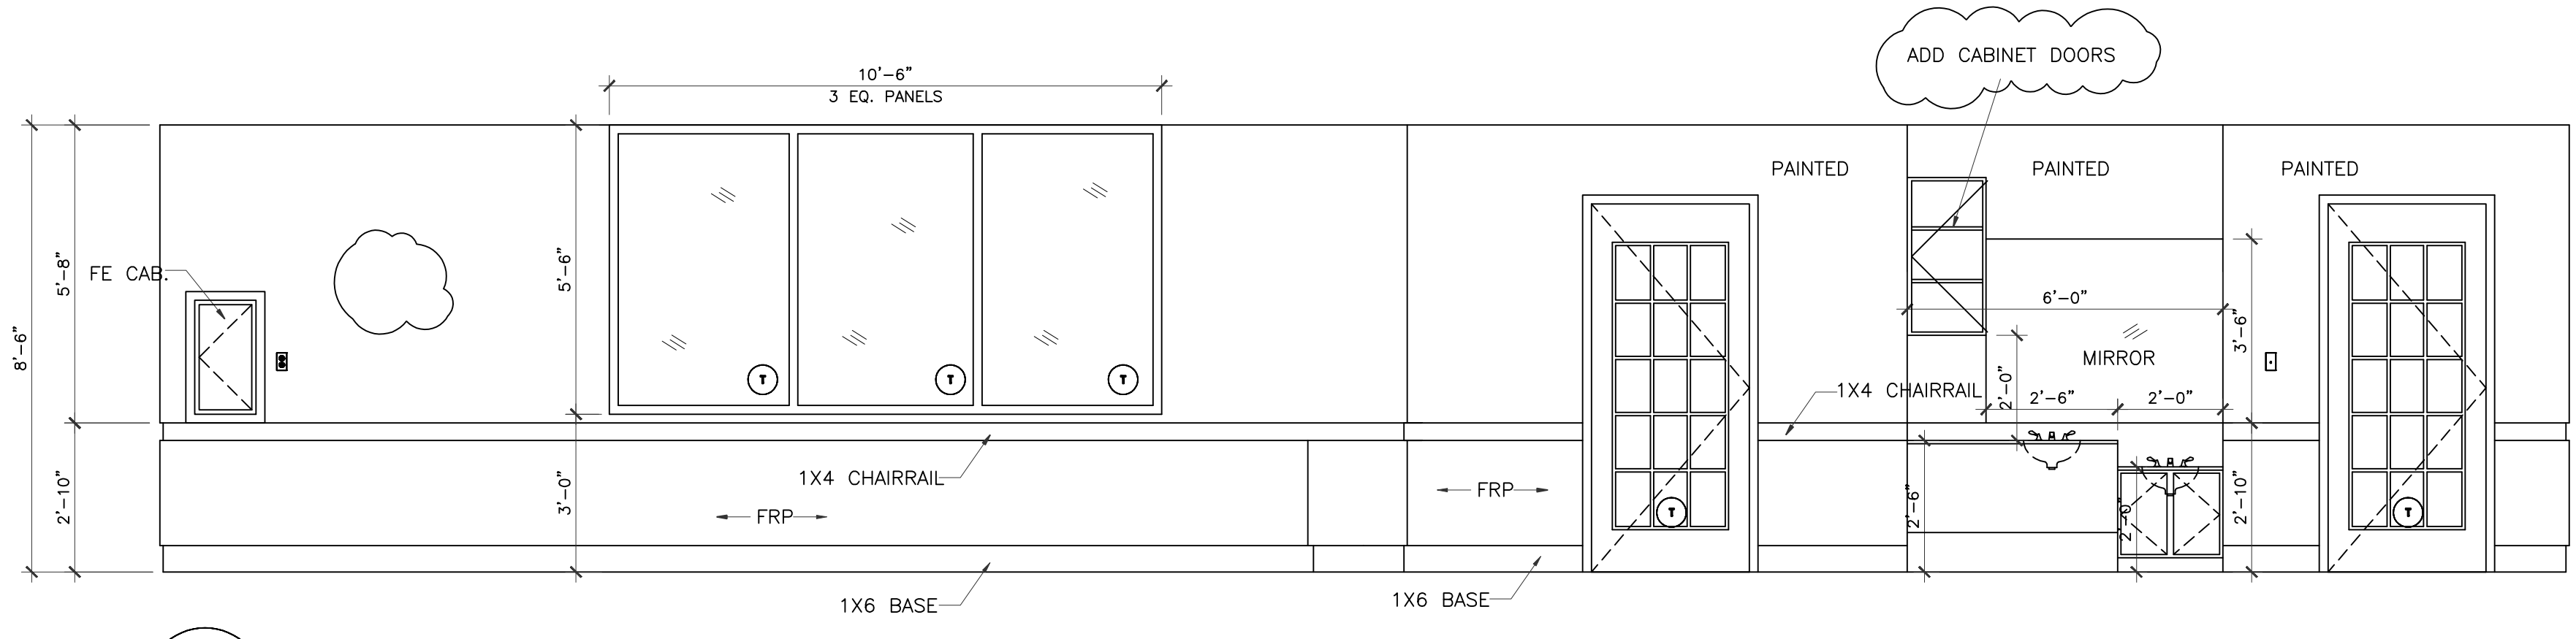

8 CLASSROOM #250 ELEVATION
3/8" = 1'-0"

IVY KIDS EARLY LEARNING CENTER
4434 CR 94
Manvel, Tx 77578



DRAWING TITLE	
INTERIOR ELEVATIONS	
DRAWN BY	CHECKED BY
DATE	JC
09/20/2018	manvel
DRAWING NO.	
	A-6.1