



REVISIONS AND ISSUANCE		
NO.	DATE	DESCRIPTION
1	08/13/2017	PRICING
2	09/20/2018 10/25/2018	PERMIT FRANCHISE REV.

IVY KIDS EARLY LEARNING CENTER
 4434 CR 94
 Manvel, Tx 77578

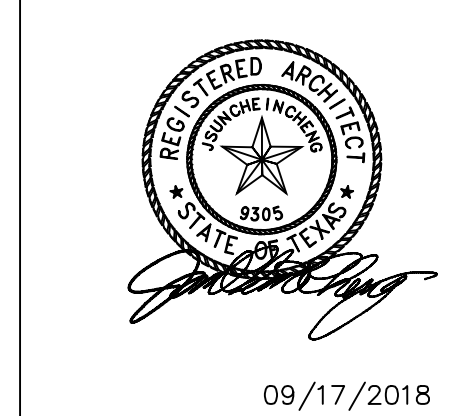


DRAWING TITLE	
INTERIOR ELEVATIONS	
DRAWN BY	CHECKED BY
DATE	JOB NO.
DRAWING NO.	

A-6.7

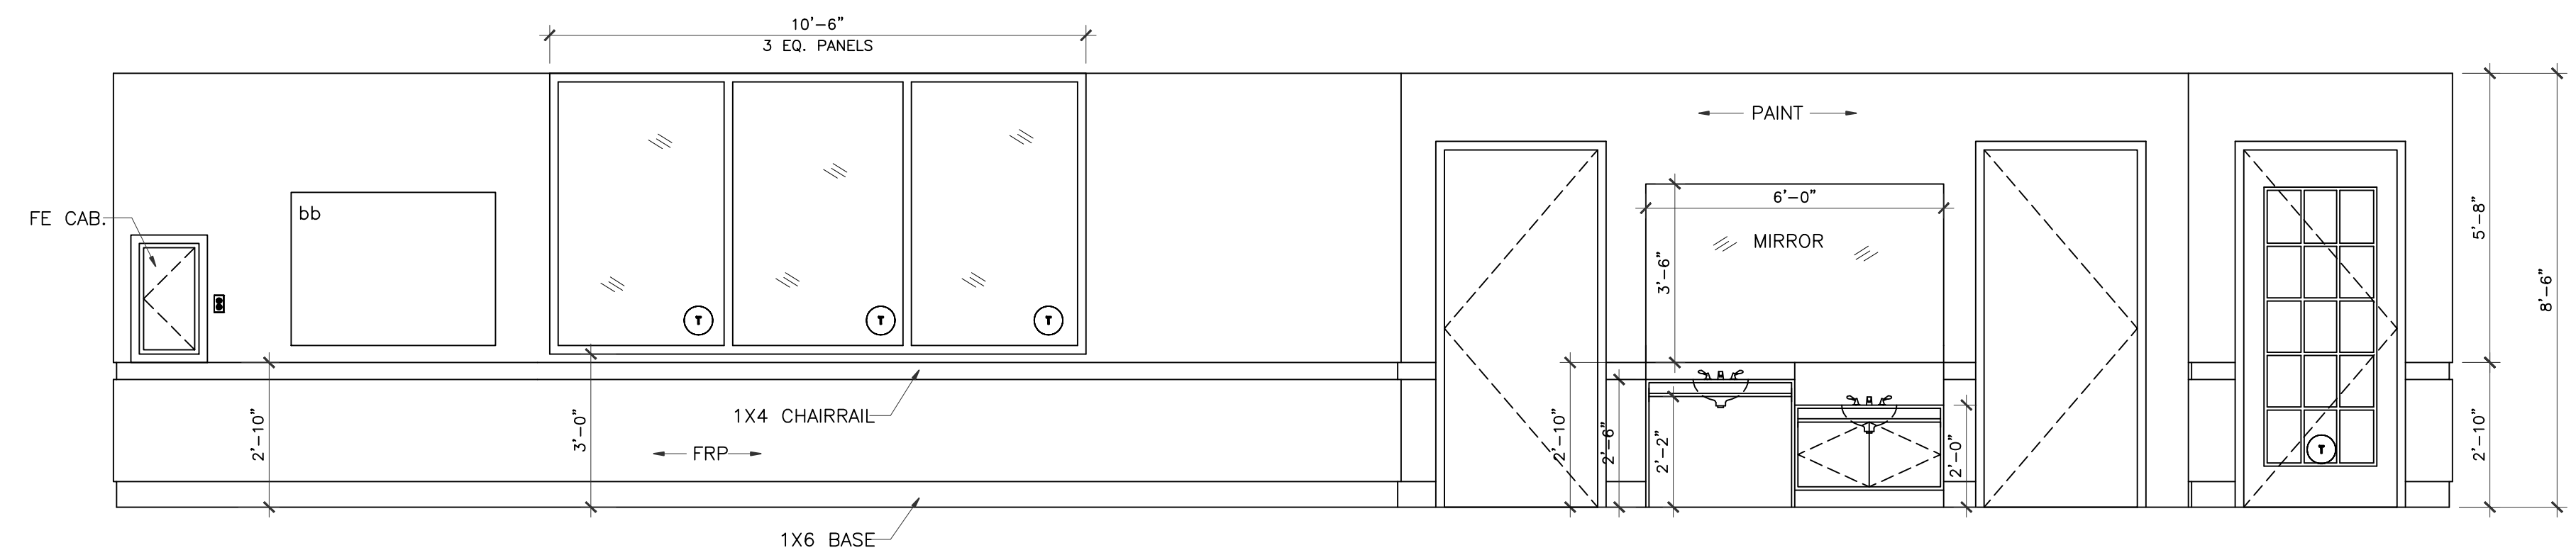


1 CLASSROOM #300 ELEVATION
3/8" = 1'-0"

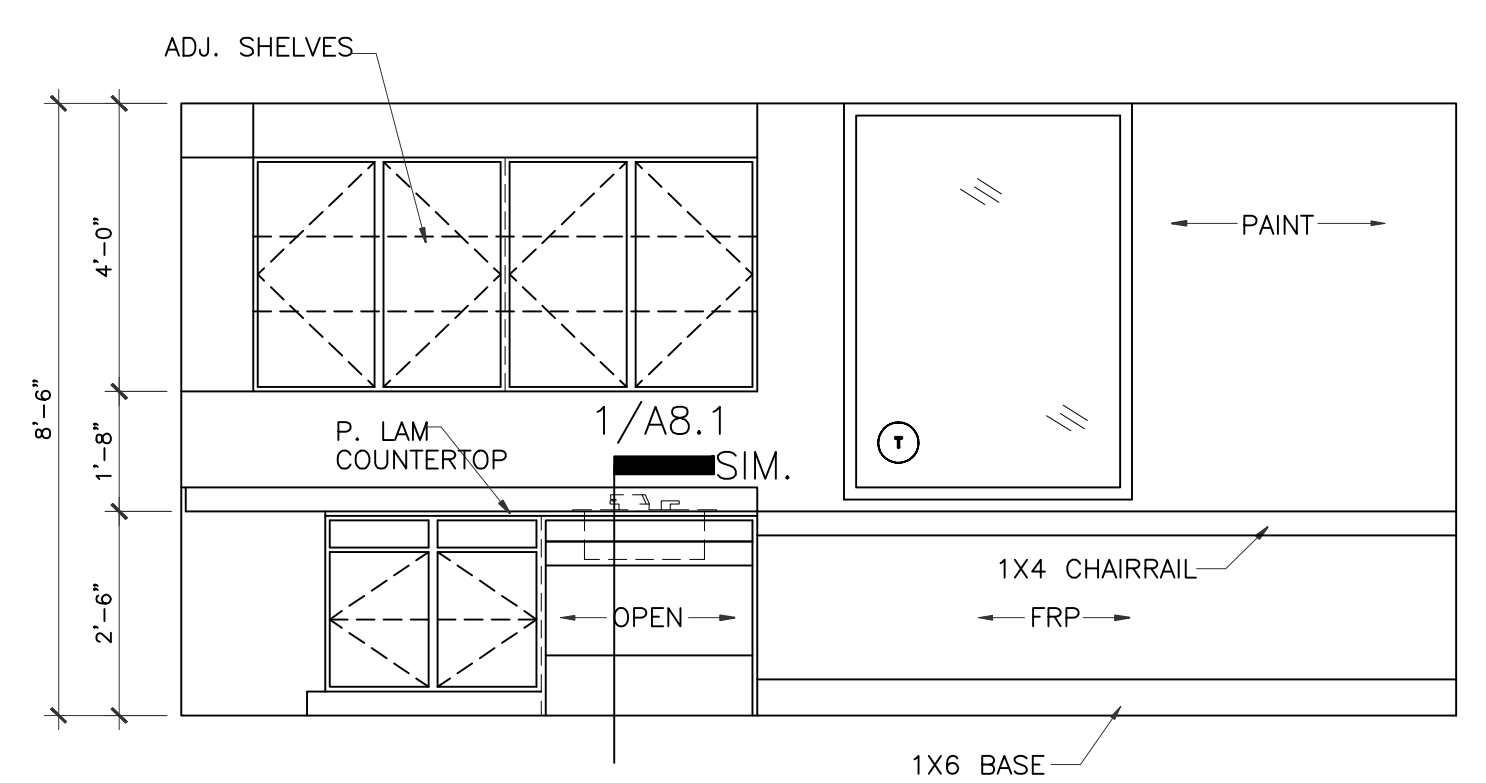


2 LEARNING ELEVATION
3/8" = 1'-0"


Q: ALLEN+ROTH
SUGARBRUSH QUARTZ

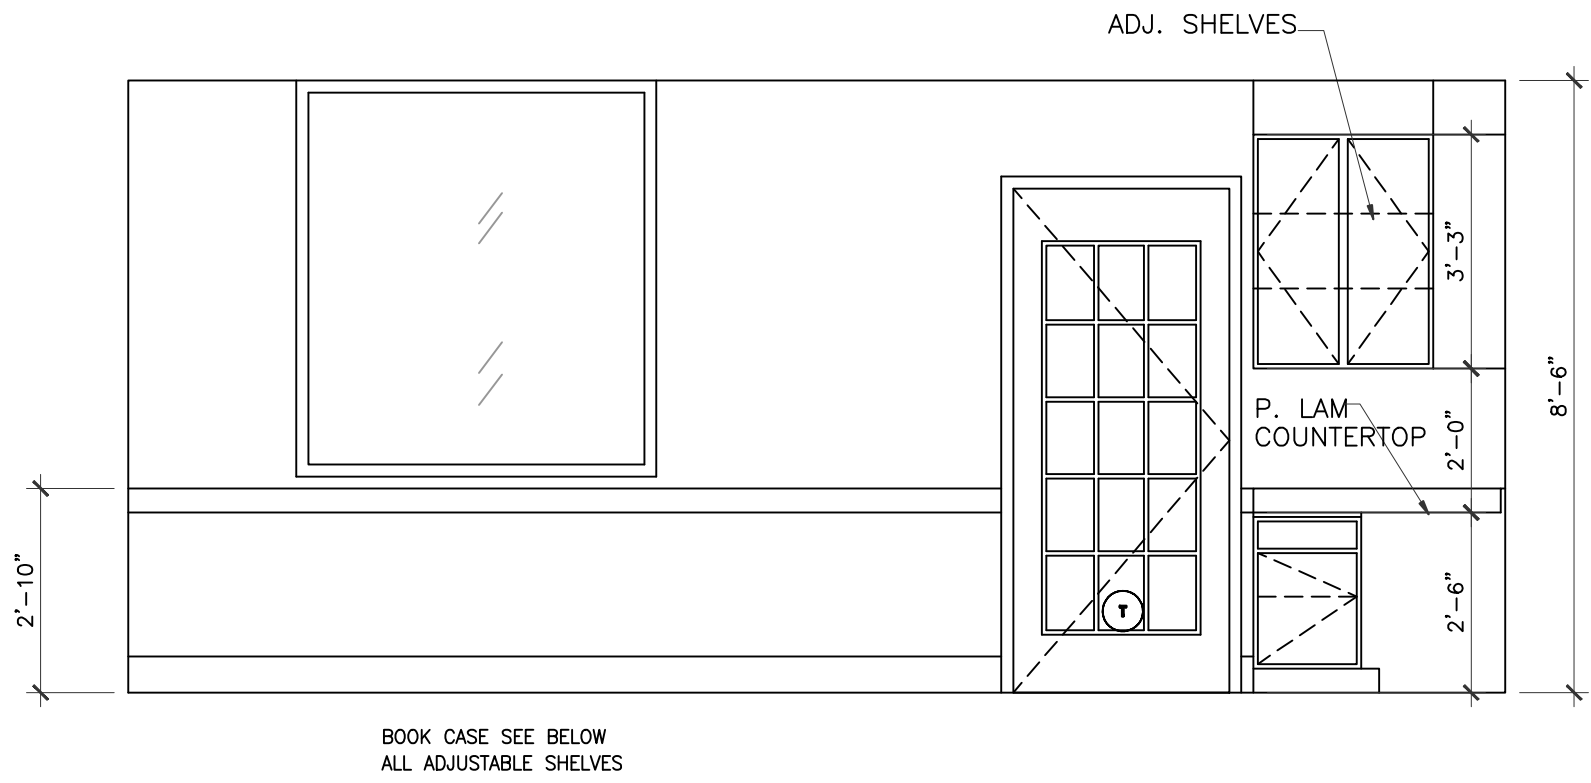

3 LEARNING ELEVATION
3/8" = 1'-0"

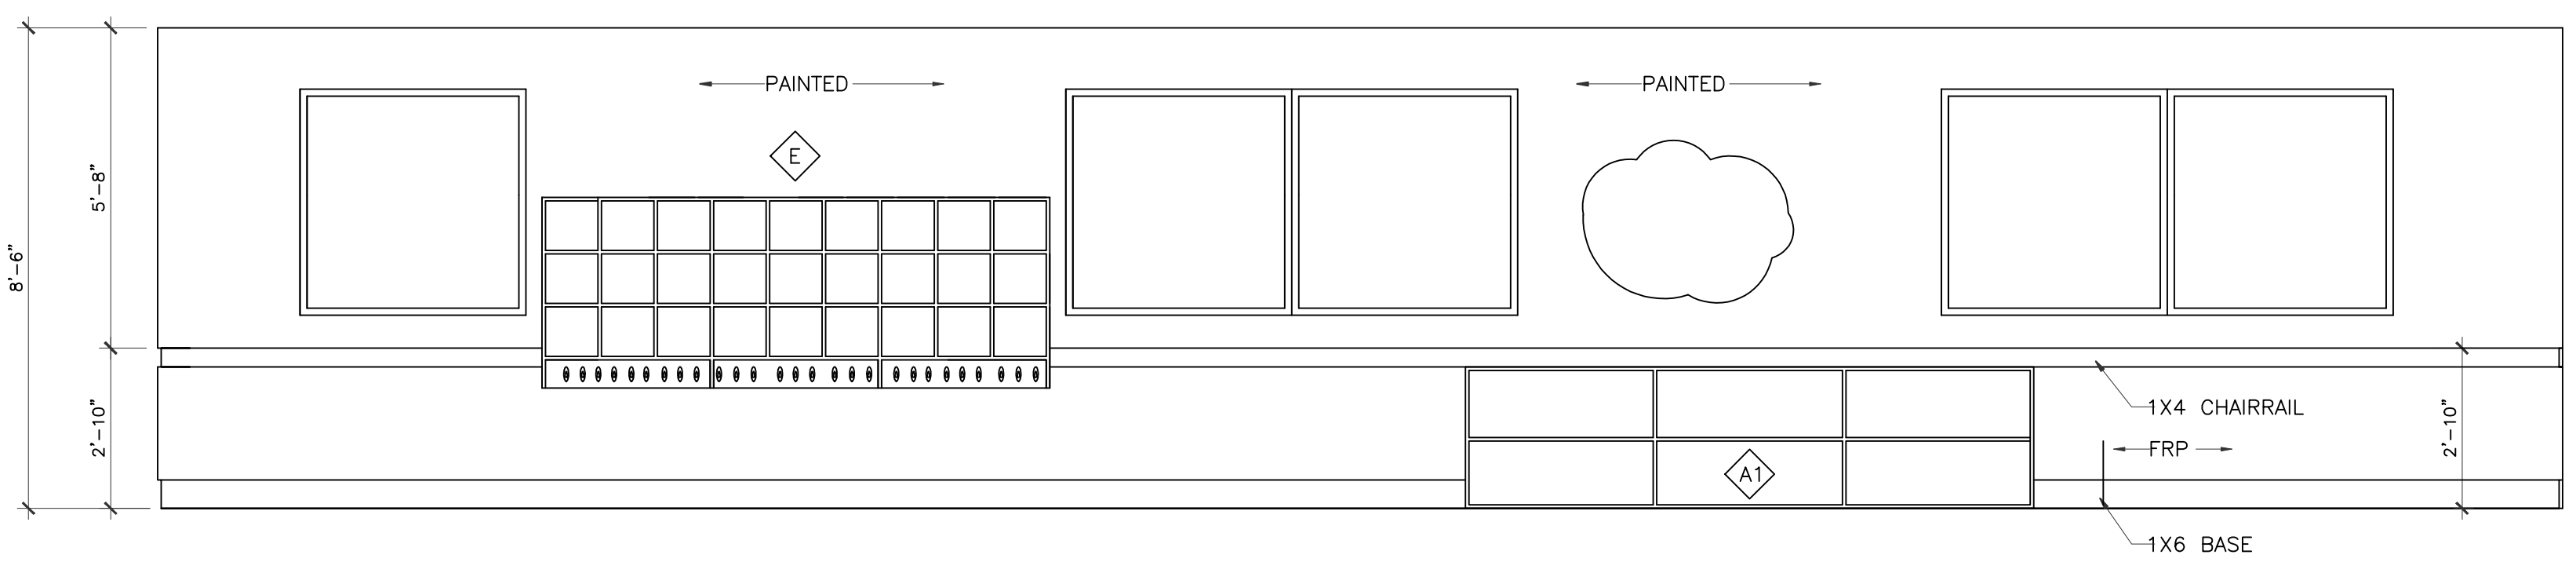


4 CLASSROOM #550 ELEVATION
3/8" = 1'-0"

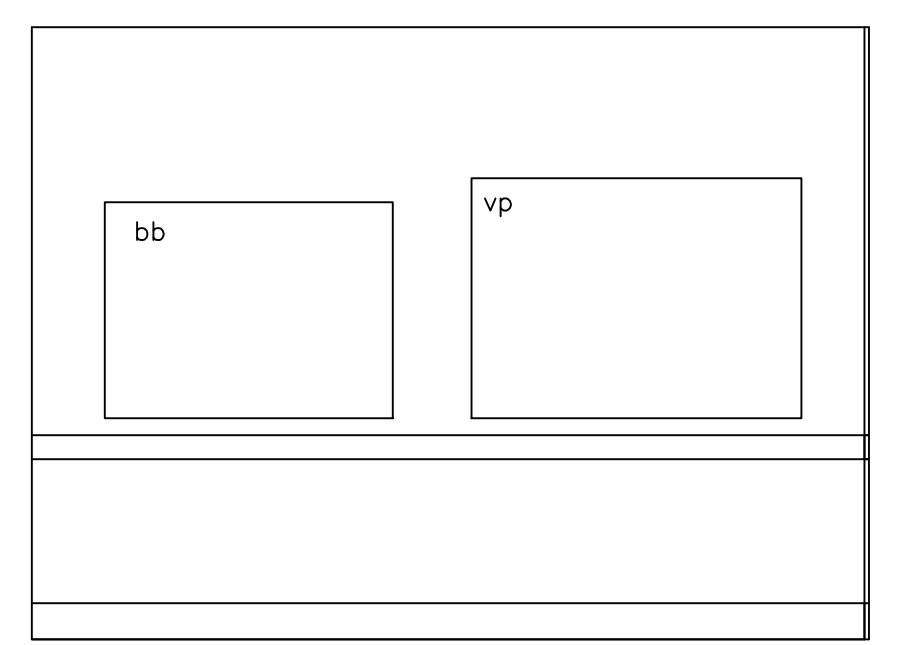


5 CLASSROOM #550 ELEVATION
3/8" = 1'-0"

LEGEND:
 bb Bulletin Board
 vp vinyl wall pocket chart

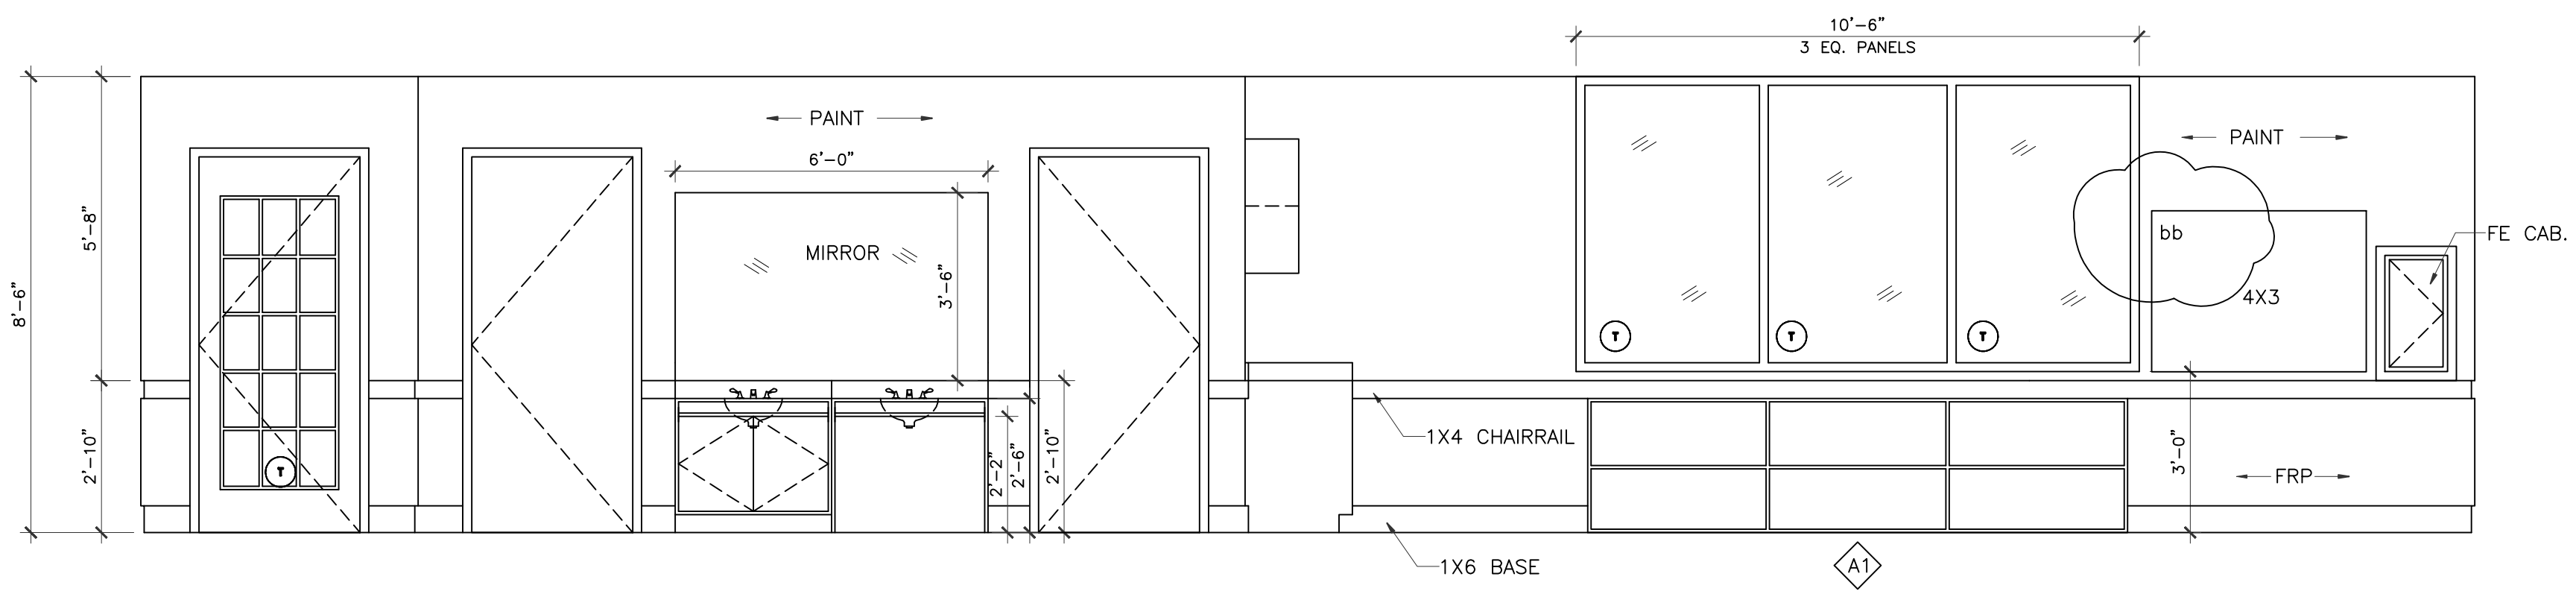

9 CLASSROOM ELEVATION
3/8" = 1'-0"
 CLASSROOM #400
 CLASSROOM #450
 CLASSROOM #500
 CLASSROOM #550 - OPP. HD.

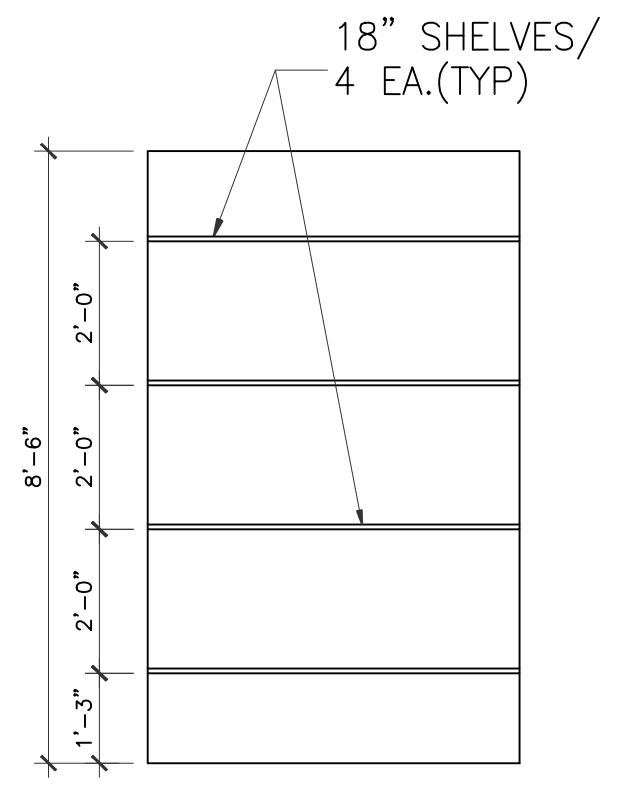

11 STO. ELEVATION(TYP)
3/8" = 1'-0"

6 7 8 10 NOT USED