




REVISIONS AND ISSUANCE		
NO.	DATE	DESCRIPTION
1	08/13/2017	PRICING
2	09/20/2018 10/25/2018	PERMIT FRANCHISE REV. PERMIT

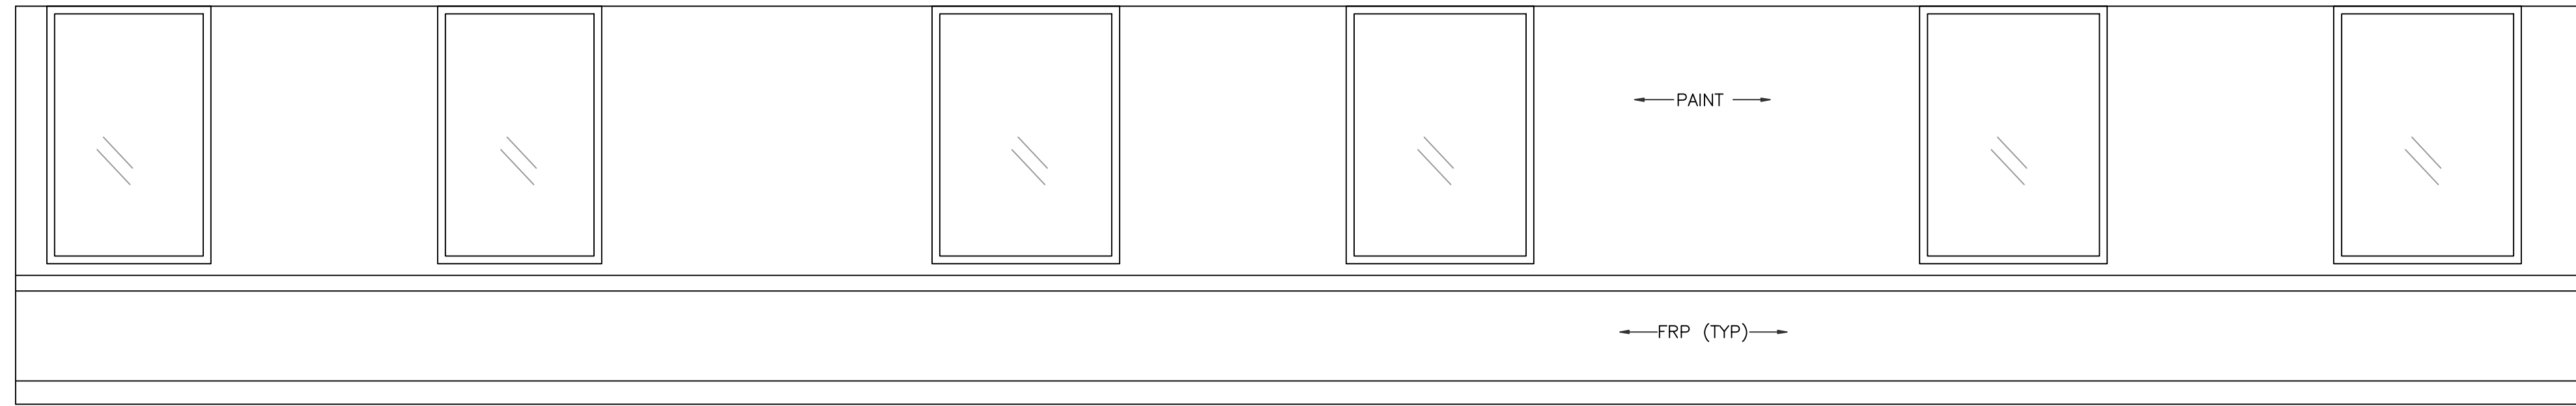


4 INTERIOR ELEVATION
3/8" = 1'-0"

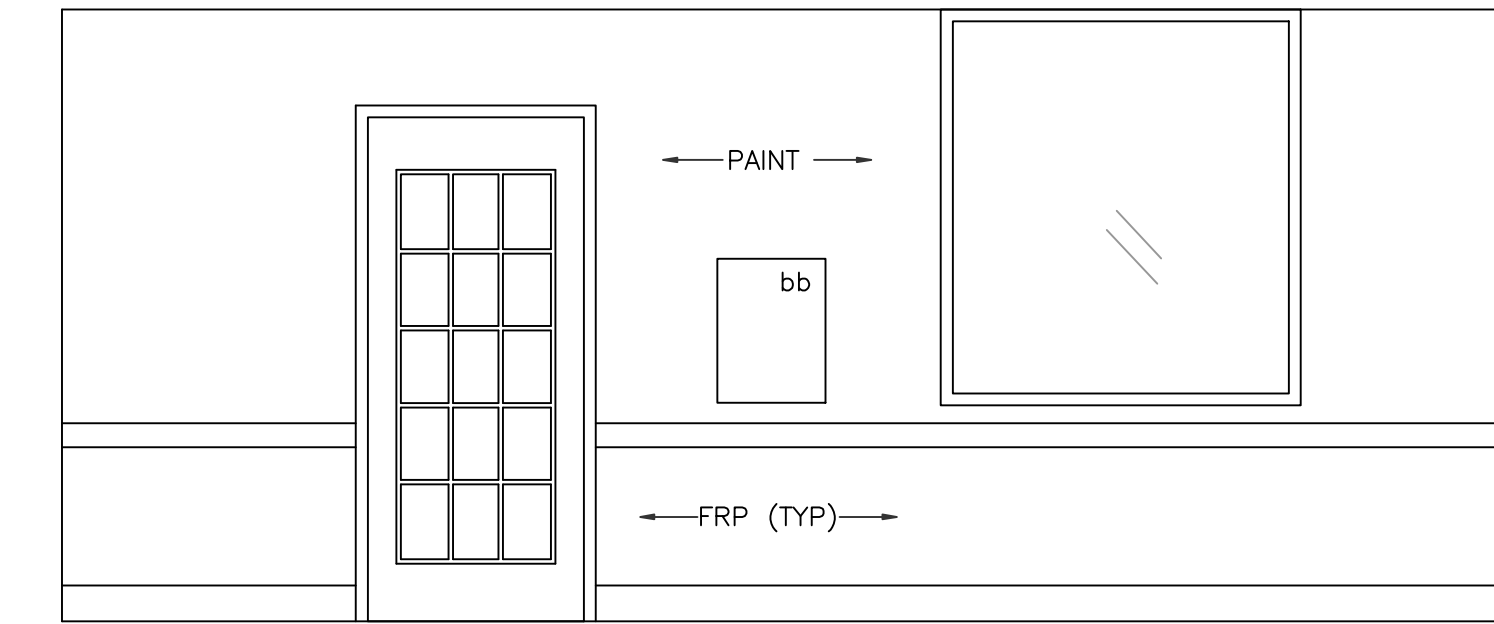


5 INTERIOR ELEVATION
3/8" = 1'-0"

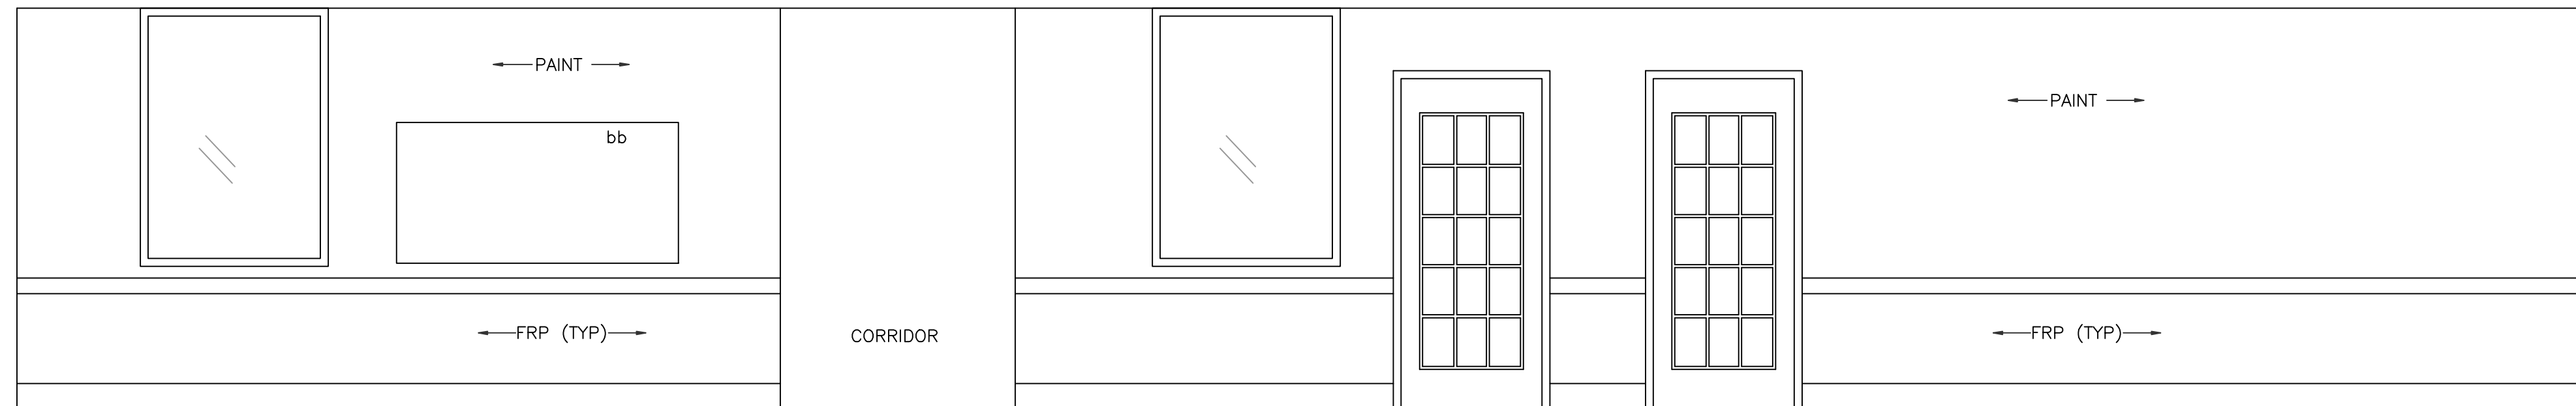


3 INTERIOR ELEVATION
3/8" = 1'-0"

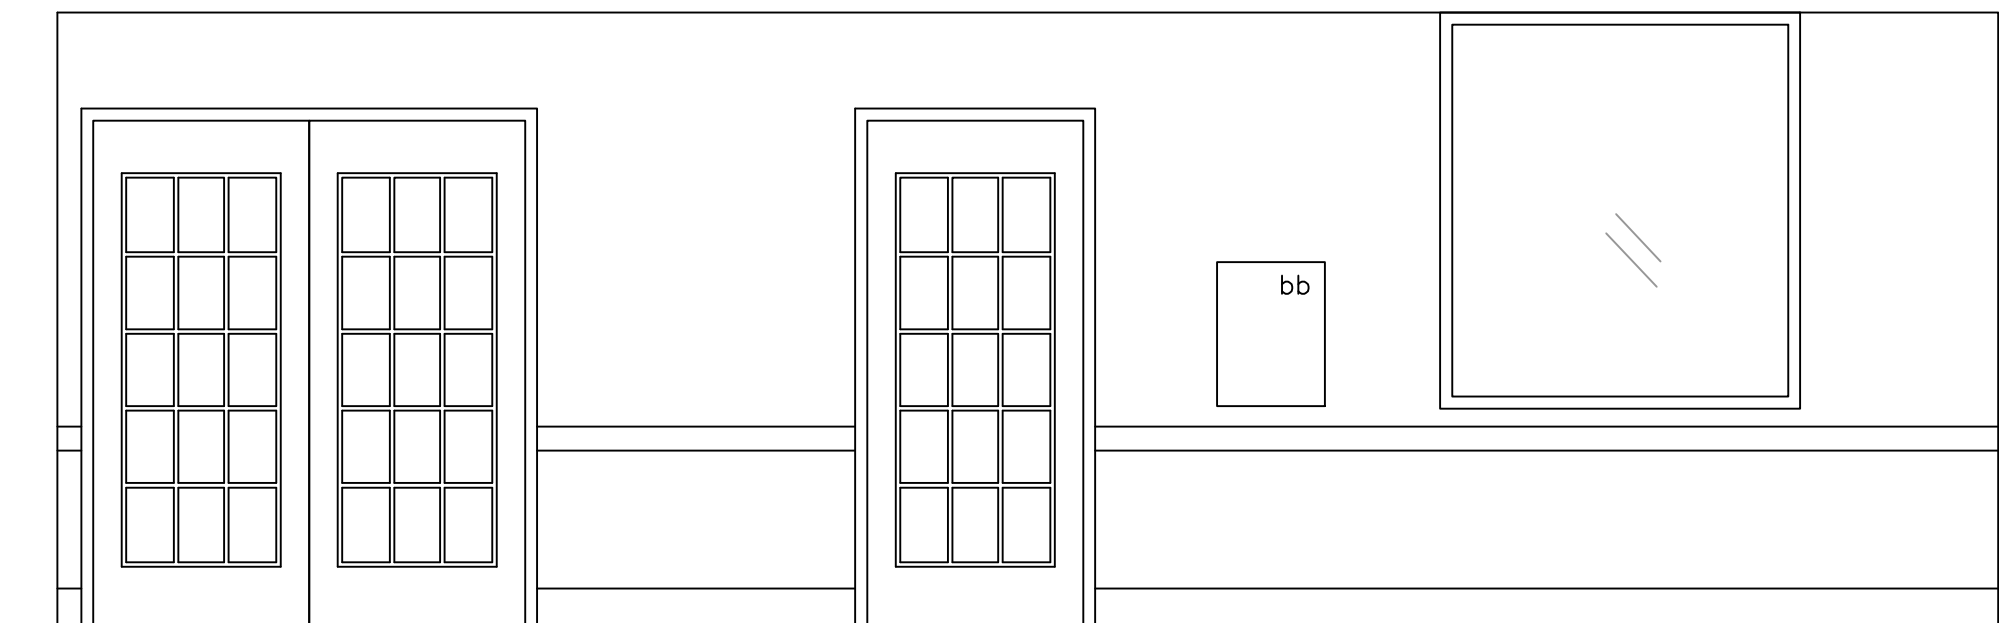

6 INTERIOR ELEVATION
3/8" = 1'-0"

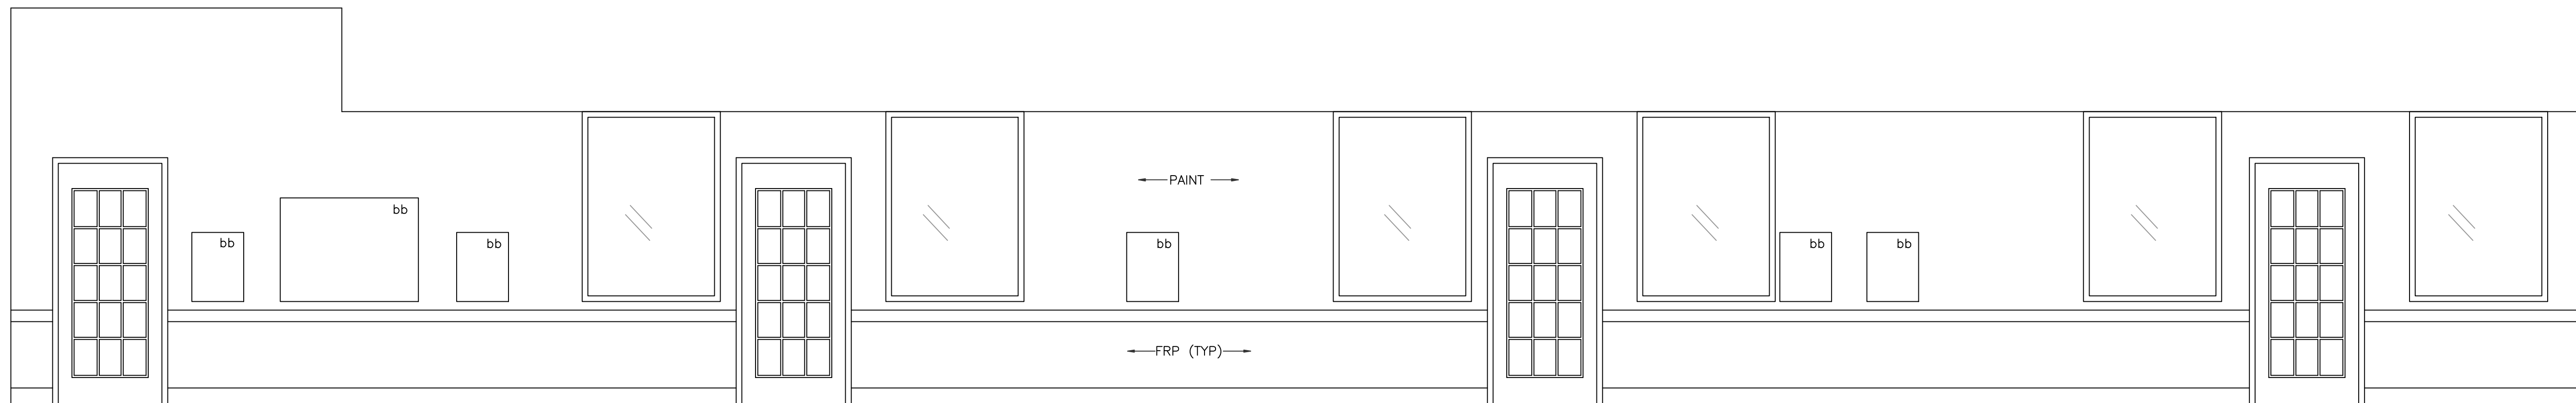


2 INTERIOR ELEVATION
3/8" = 1'-0"

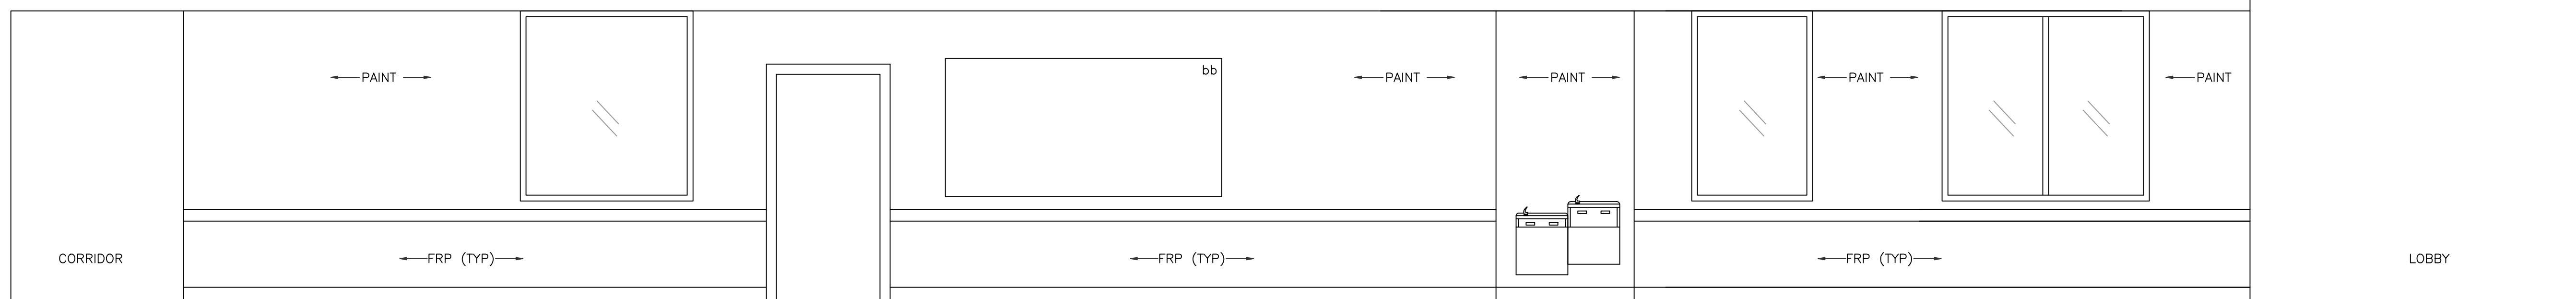

1 INTERIOR ELEVATION
3/8" = 1'-0"

IVY KIDS EARLY LEARNING CENTER
4434 CR 94
Manvel, Tx 77578

JCC Architect, LLC
jc@jccarch.com
JCC ARCHITECT, LLC IS THE SOLE PROPERTY OF JCC ARCHITECT, LLC. IT IS UNLAWFUL TO REPRODUCE, TRANSMIT, OR OTHERWISE DISSEMINATE THIS SET OF DRAWINGS TO ANY PARTY WITHOUT THE WRITTEN PERMISSION OF JCC ARCHITECT, LLC. A WRITTEN PERMISSION MUST BE OBTAINED FROM JCC ARCHITECT, LLC PRIOR TO USE OF ANY OF THE DRAWINGS.

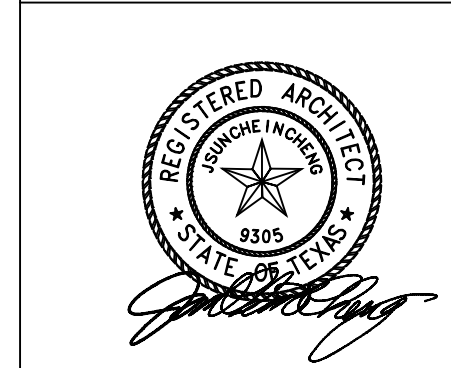

09/17/2018

DRAWING TITLE
INTERIOR ELEVATIONS

DRAWN BY	CHECKED BY
DATE	JOB NO.
DRAWING NO.	

A-6.9