

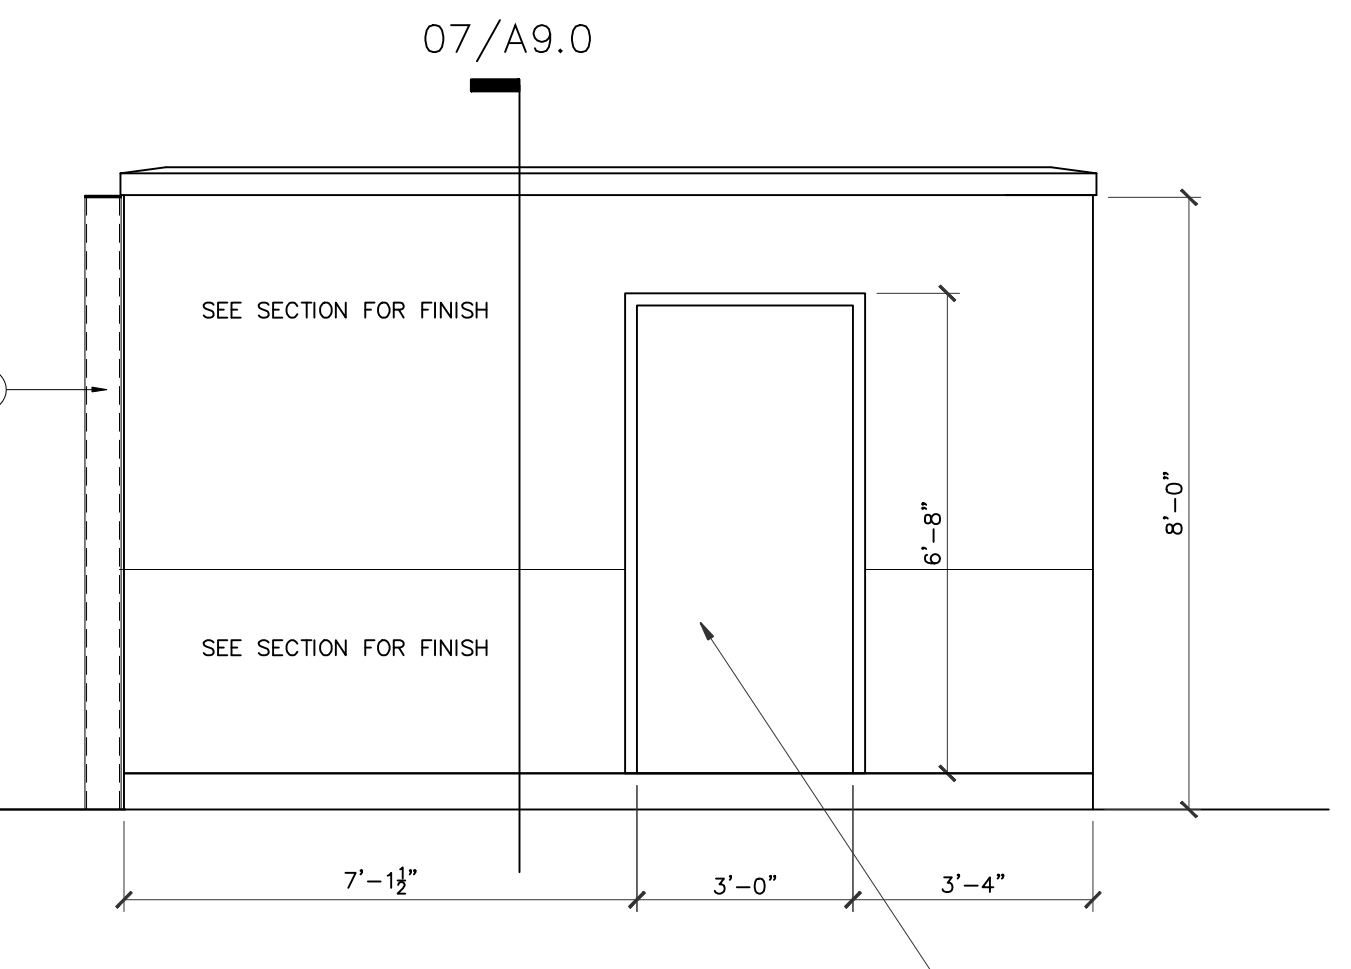
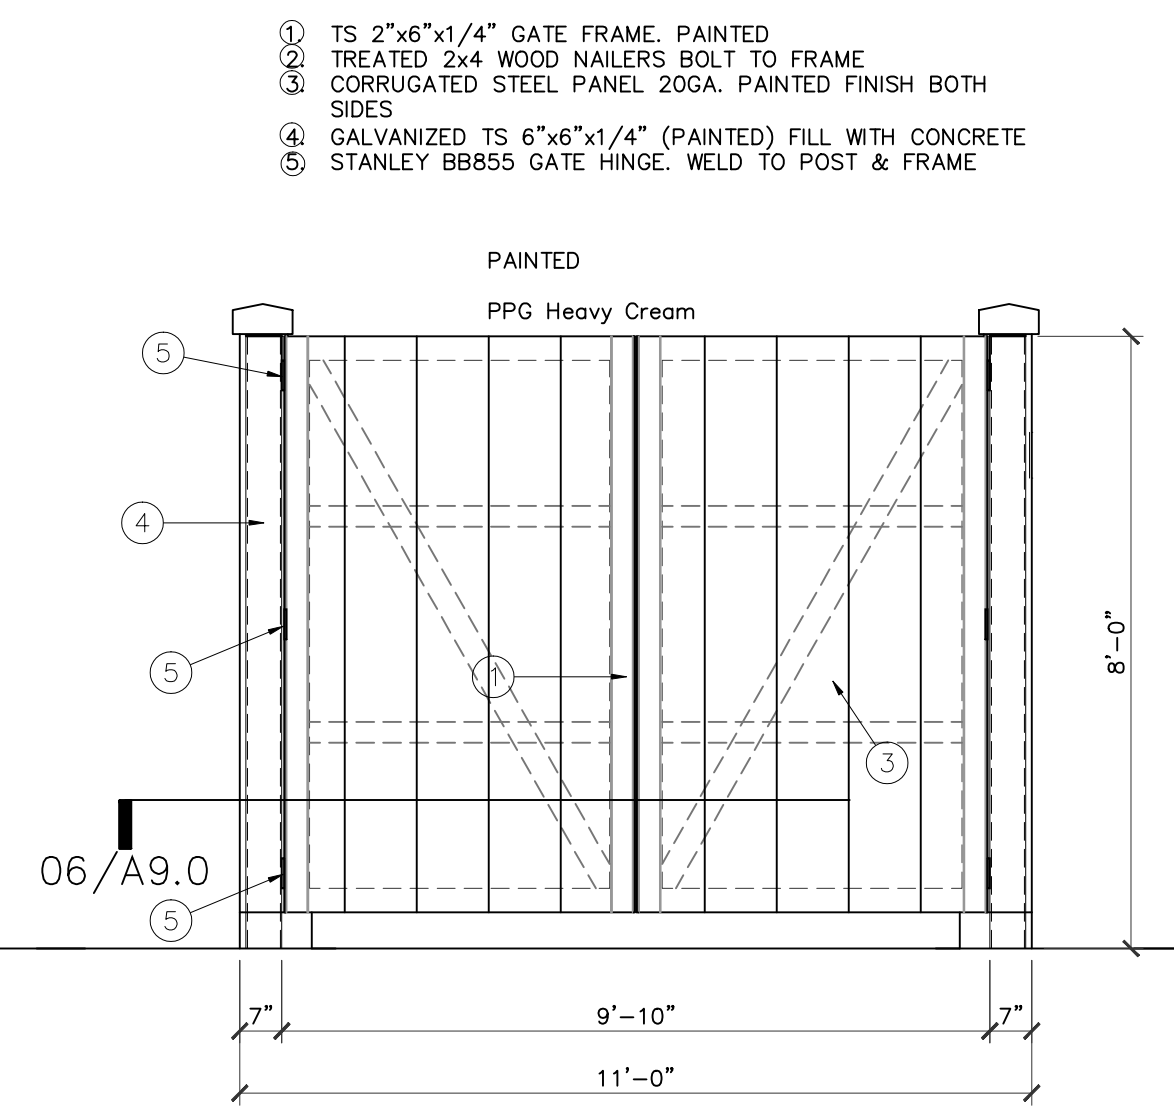
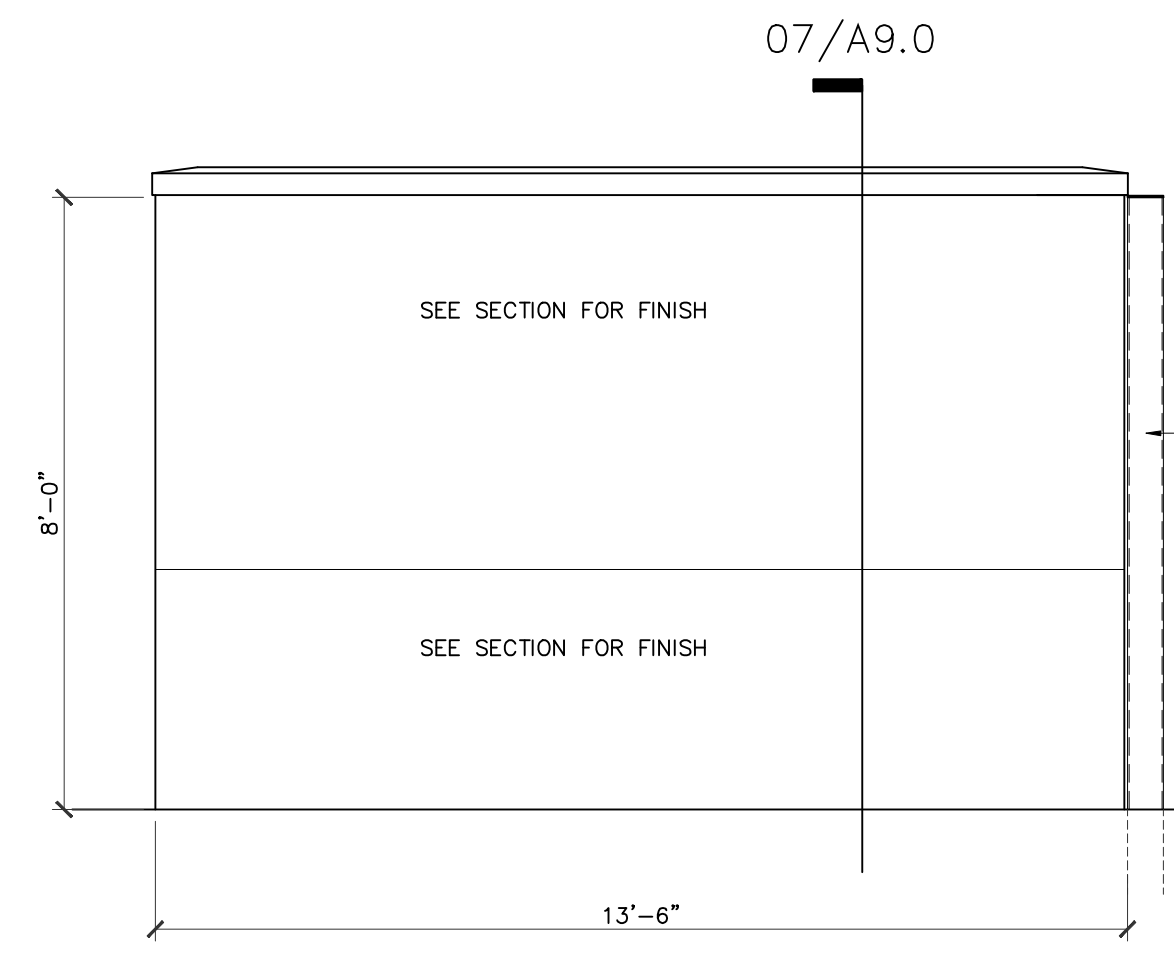
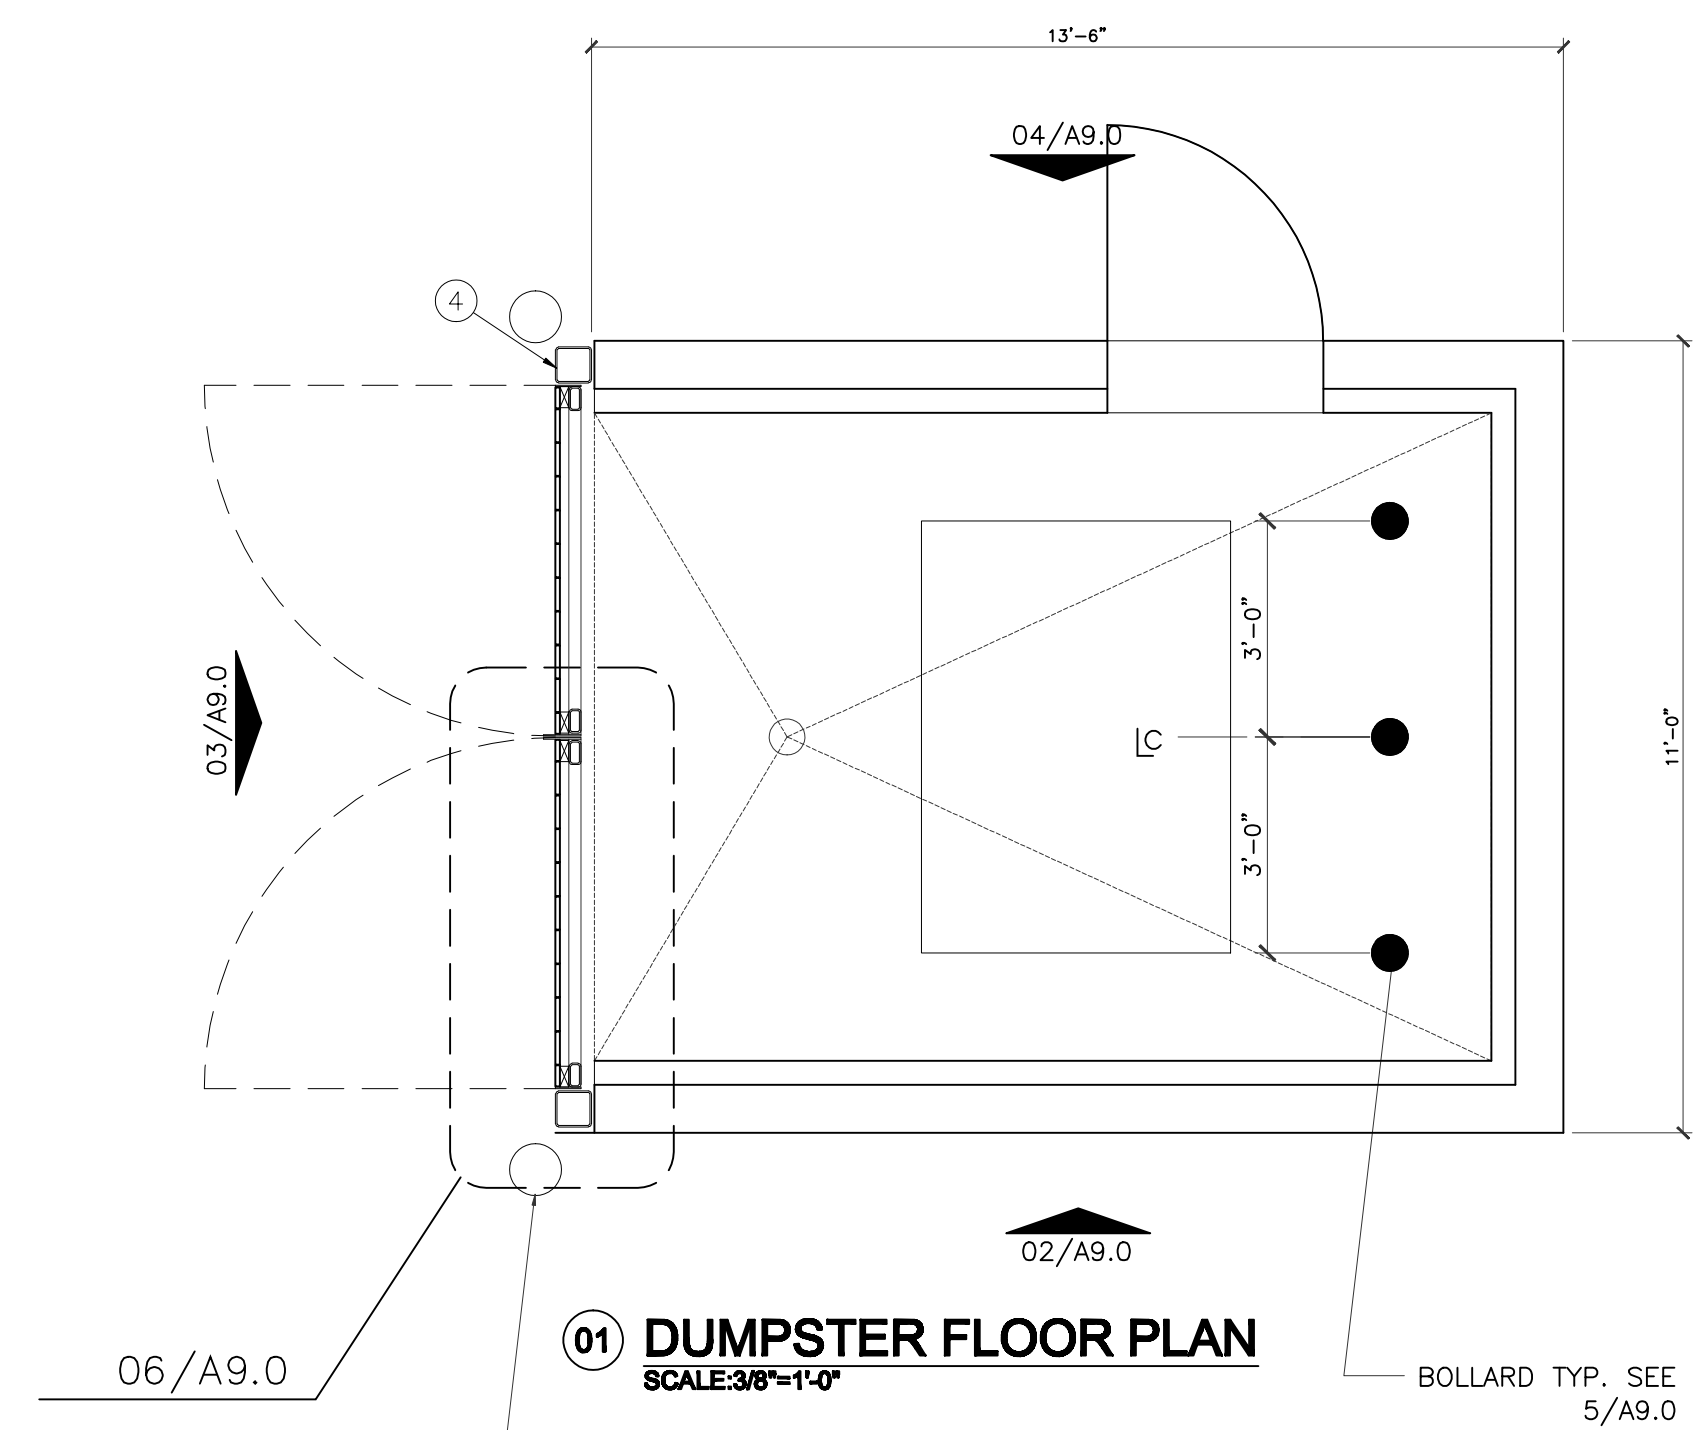
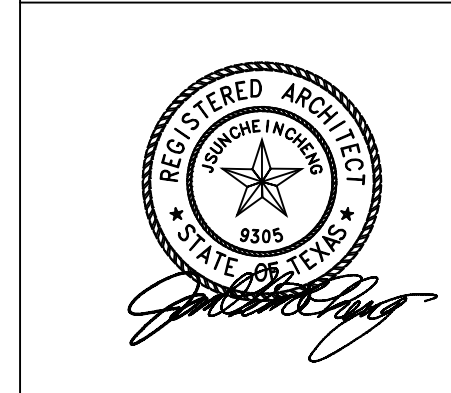
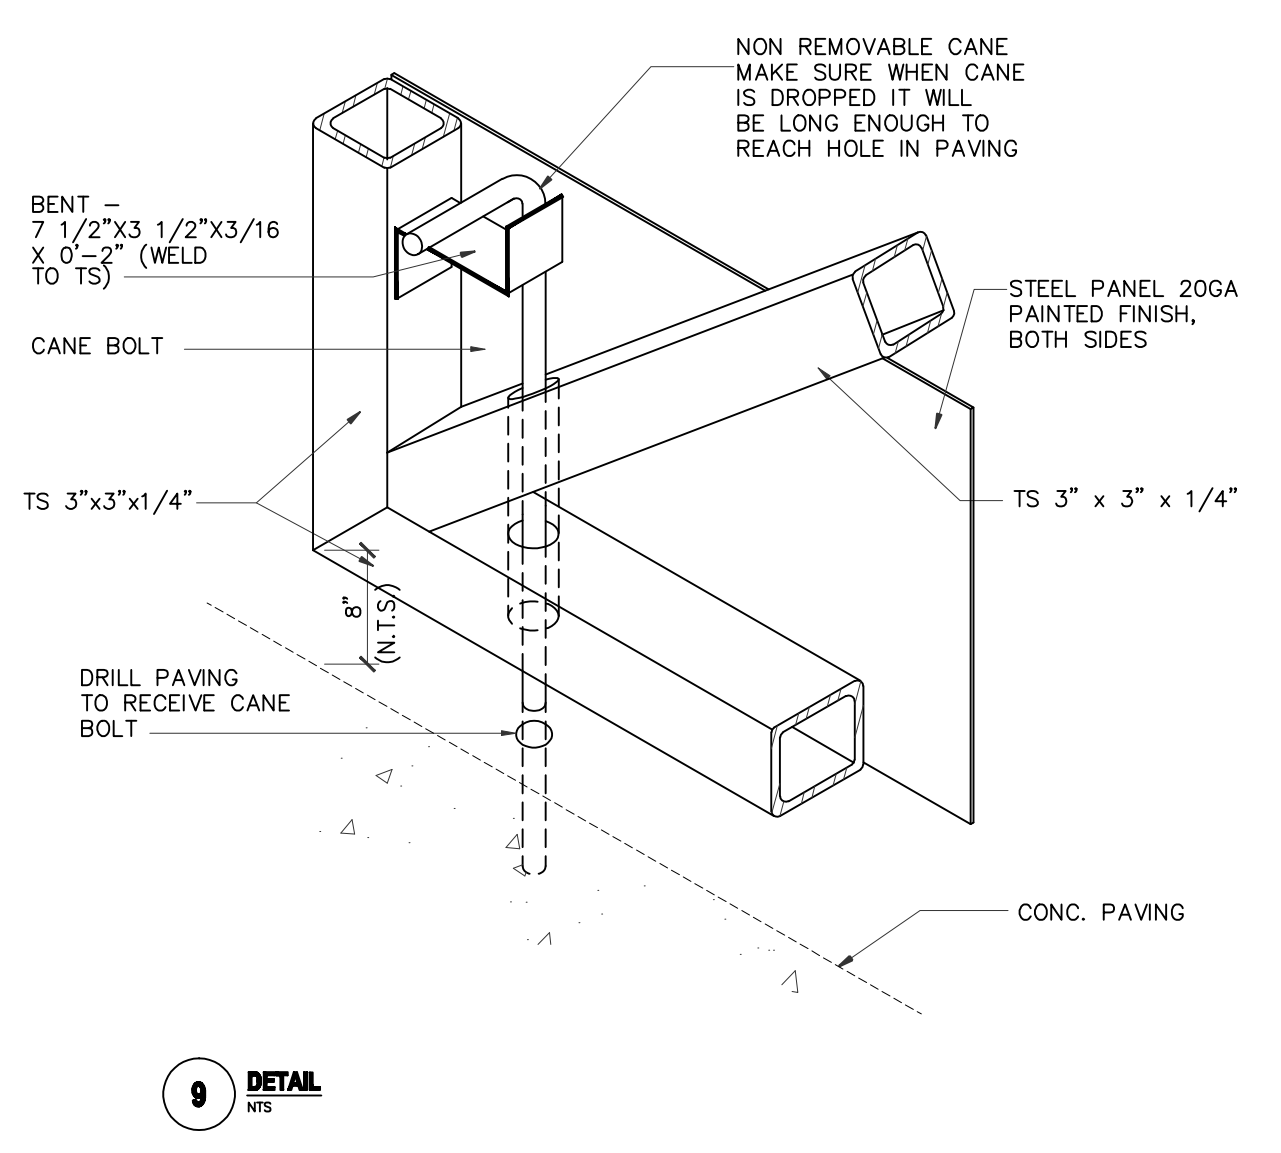
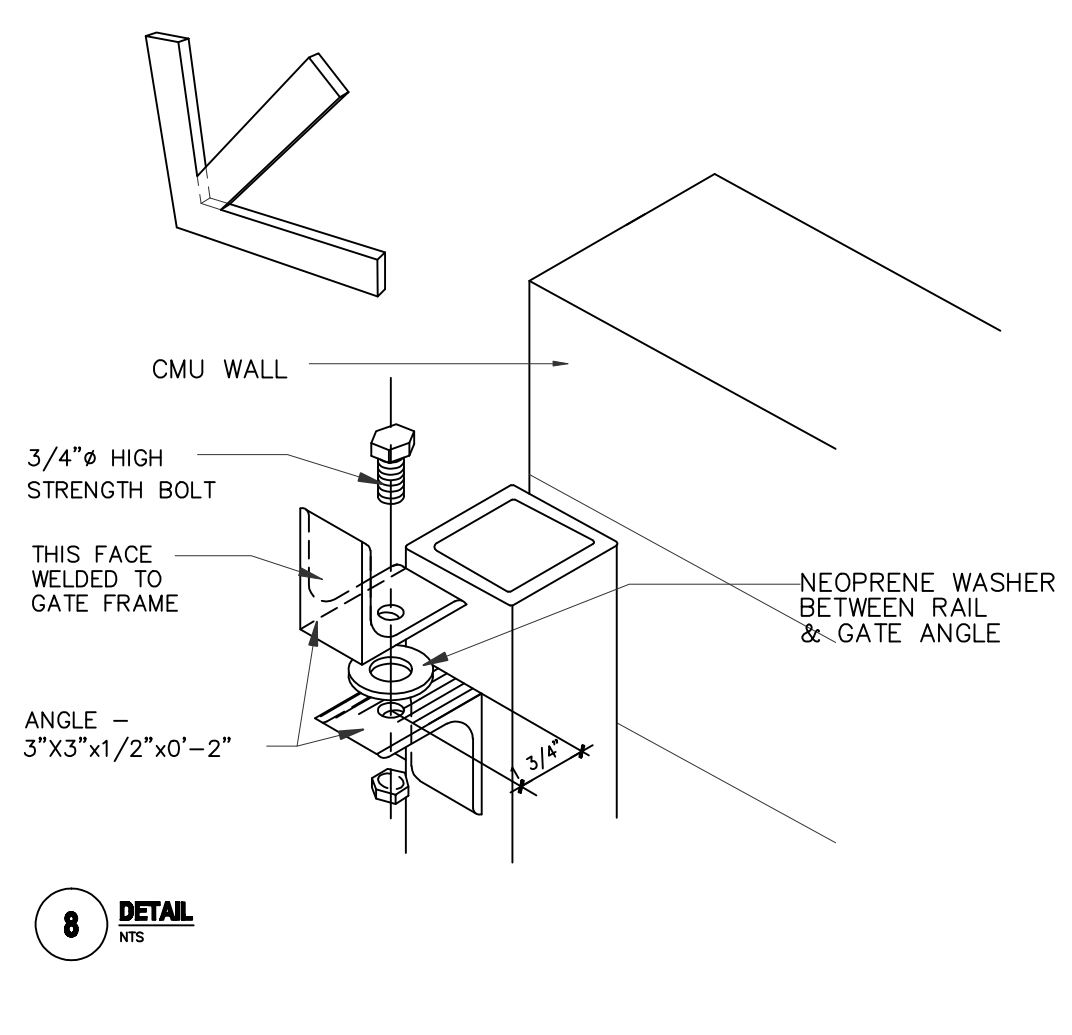
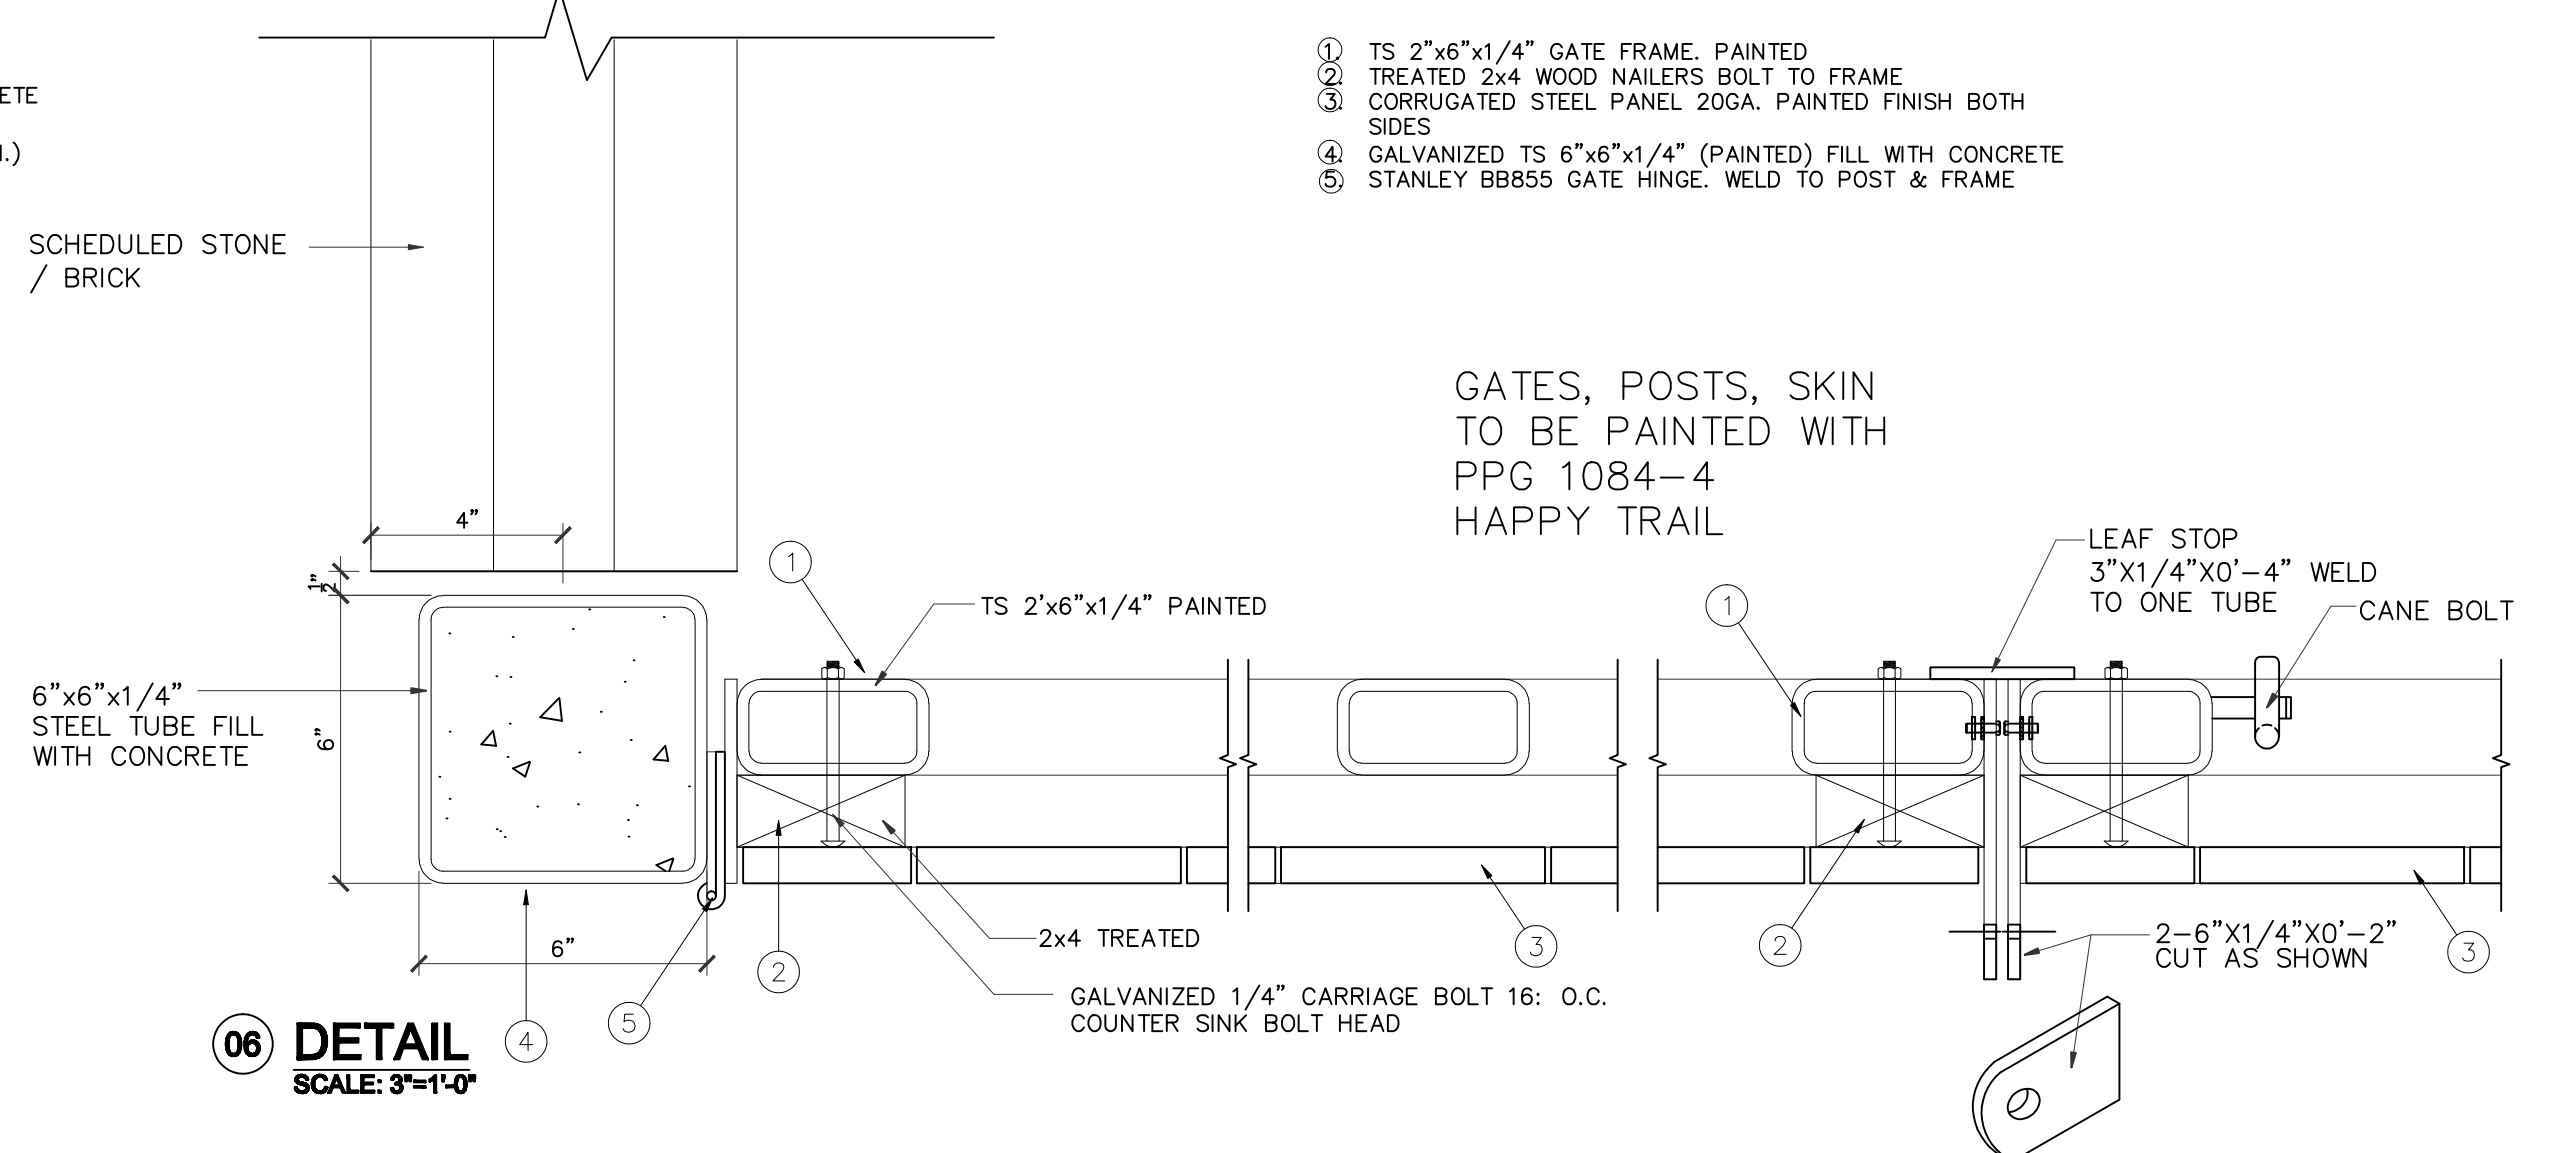
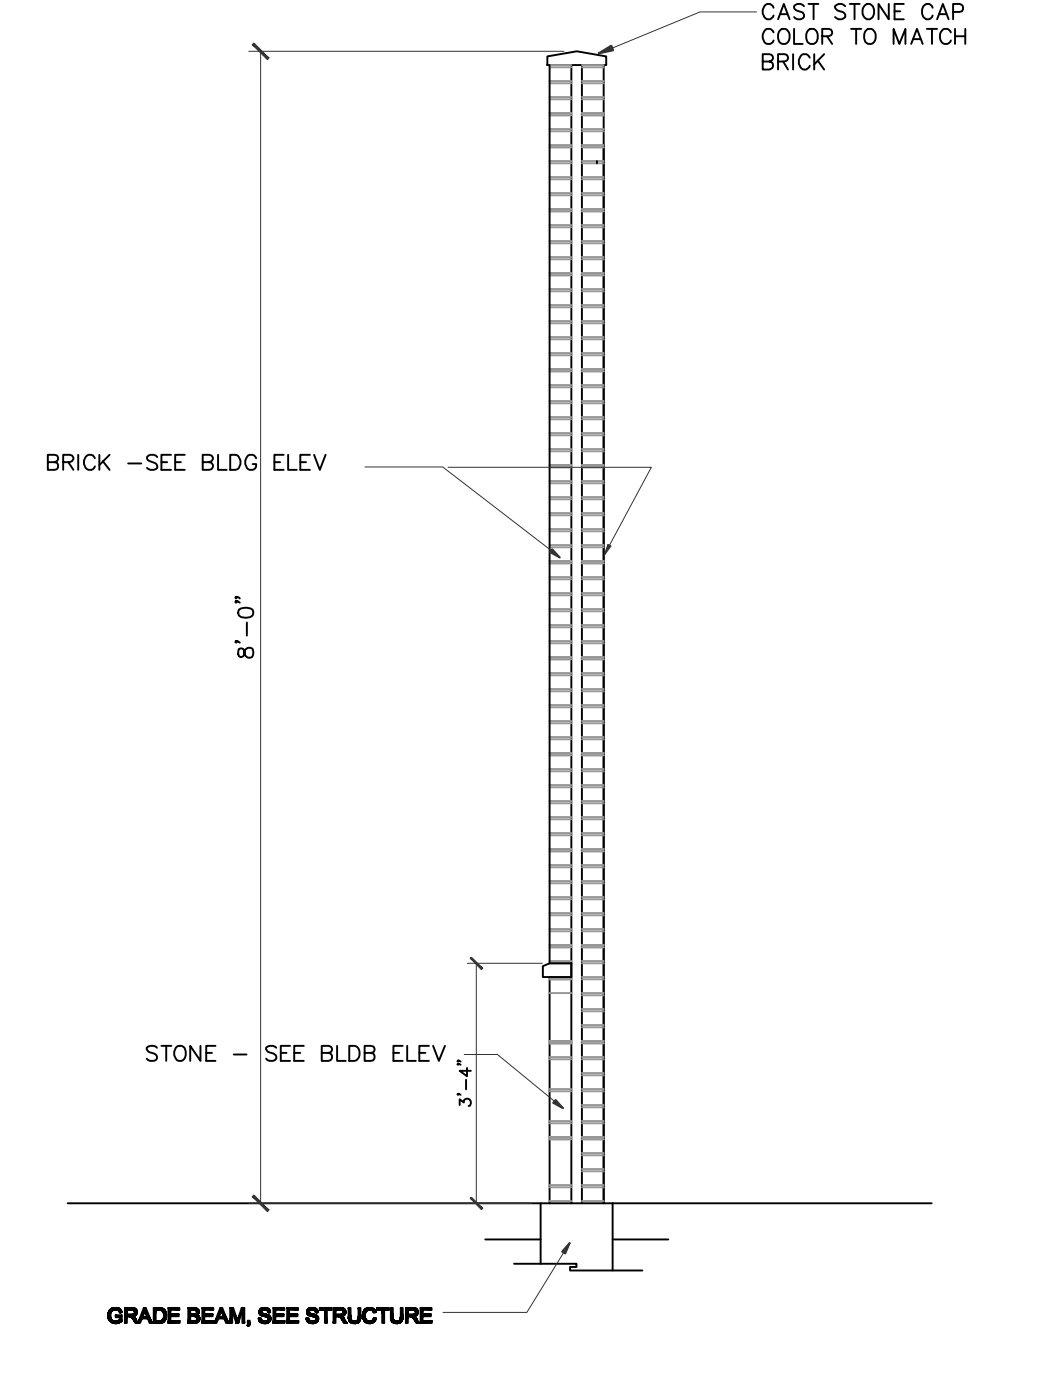


REVISIONS AND ISSUANCE		
NO.	DATE	DESCRIPTION
1	08/13/2017	PRICING
2	09/20/2018	PERMIT
3	09/30/2018	LHGT. POLE REV.

IVY KIDS EARLY LEARNING CENTER
4434 CR 94
Manvel, Tx 77578

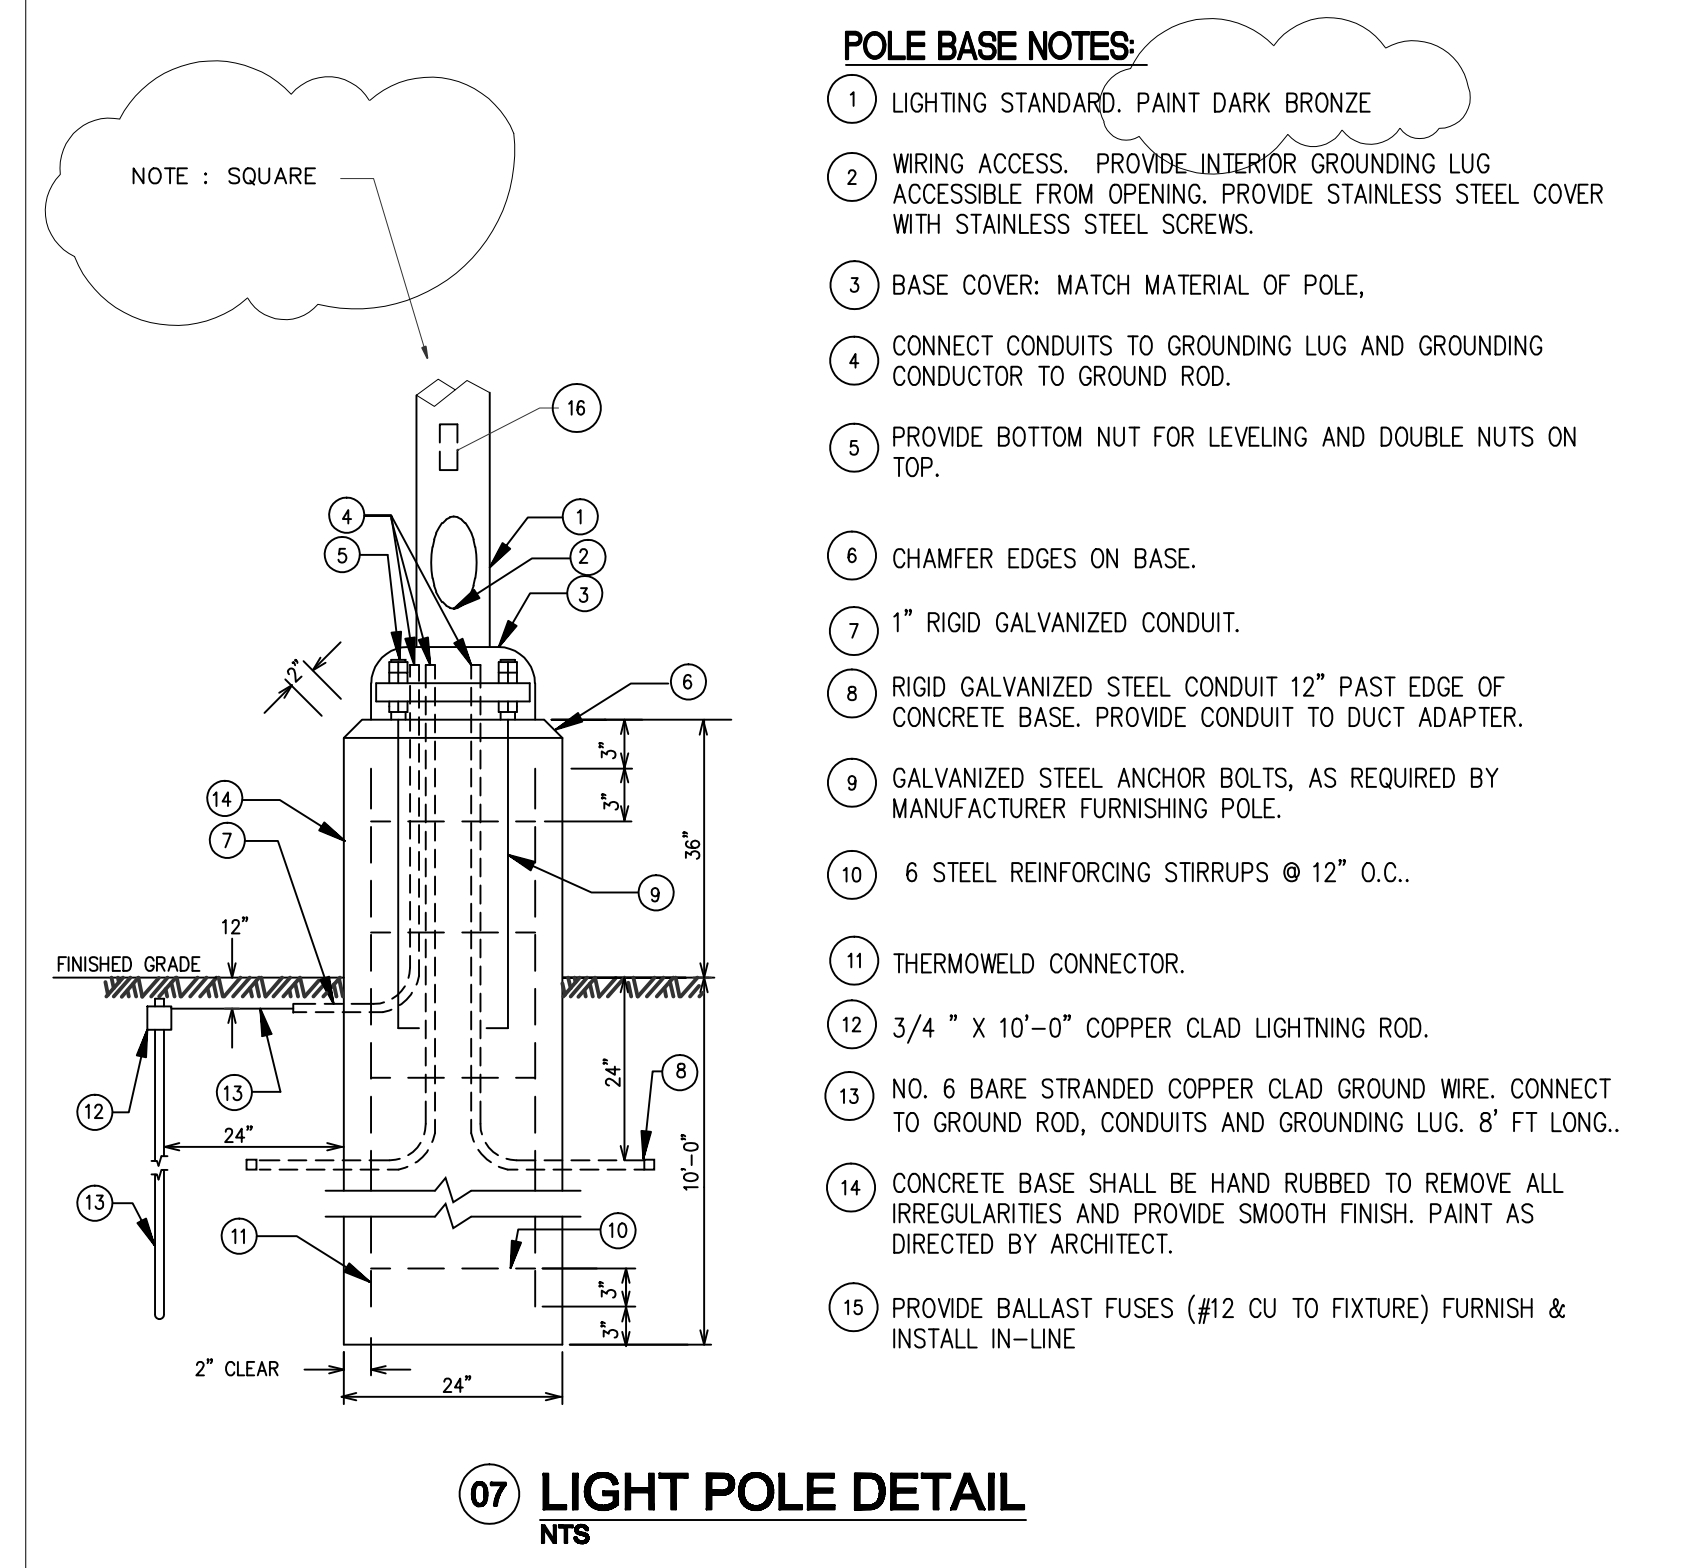

3'x7'H HOLLOW METAL DOOR AND FRAME, PAINTED TO MATCH BUILDING MAIN STUCCO COLOR

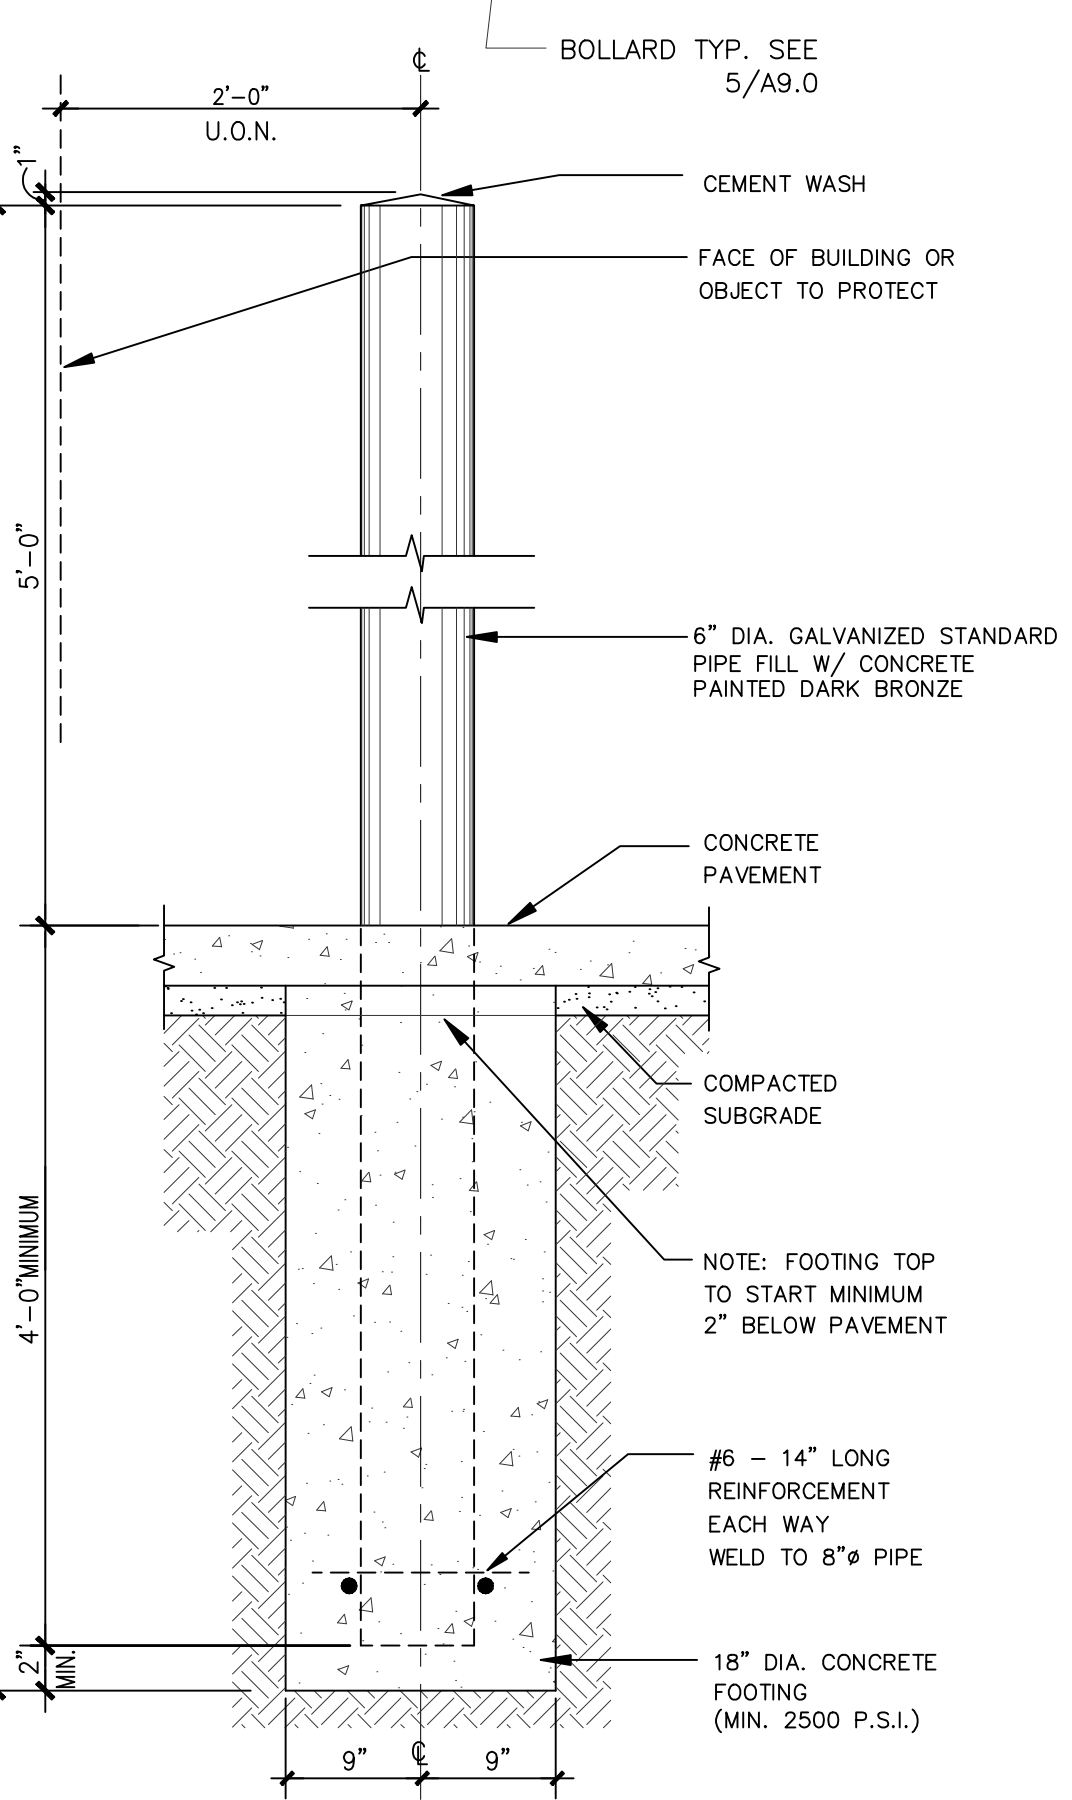

09/17/2018

DRAWING TITLE
DUMPSTER ENCLOSURE PLAN, ELEV., & DETAILS

DRAWN BY: manvel
CHECKED BY: JC

DATE: 09/20/2018
JOB NO.: manvel

DRAWING NO.: **A-9.0**