

REVISIONS AND ISSUANCE		
NO.	DATE	DESCRIPTION
1	08/13/2017	PRICING
2	09/20/2018	PERMIT


**IVY KIDS EARLY LEARNING CENTER**  
**4434 CR 94**  
**Manvel, Tx 77578**

- ⊙ security camera
- ▷ phone jack
- ⊕ floor phone jack
- ⊕ data jack
- ⊙ pa - clg recessed
- ⊙ sp tv speaker - clg recessed
- ⊕ volumn control
- ⊕ ceiling wifi data
- ◆ quadruple receptacle


consult with owner for the exact location of outdoor security camera prior to installation

all lines connected to tel room for central control.

all speakers, proj. screen lines connected to tv storage in activity room.

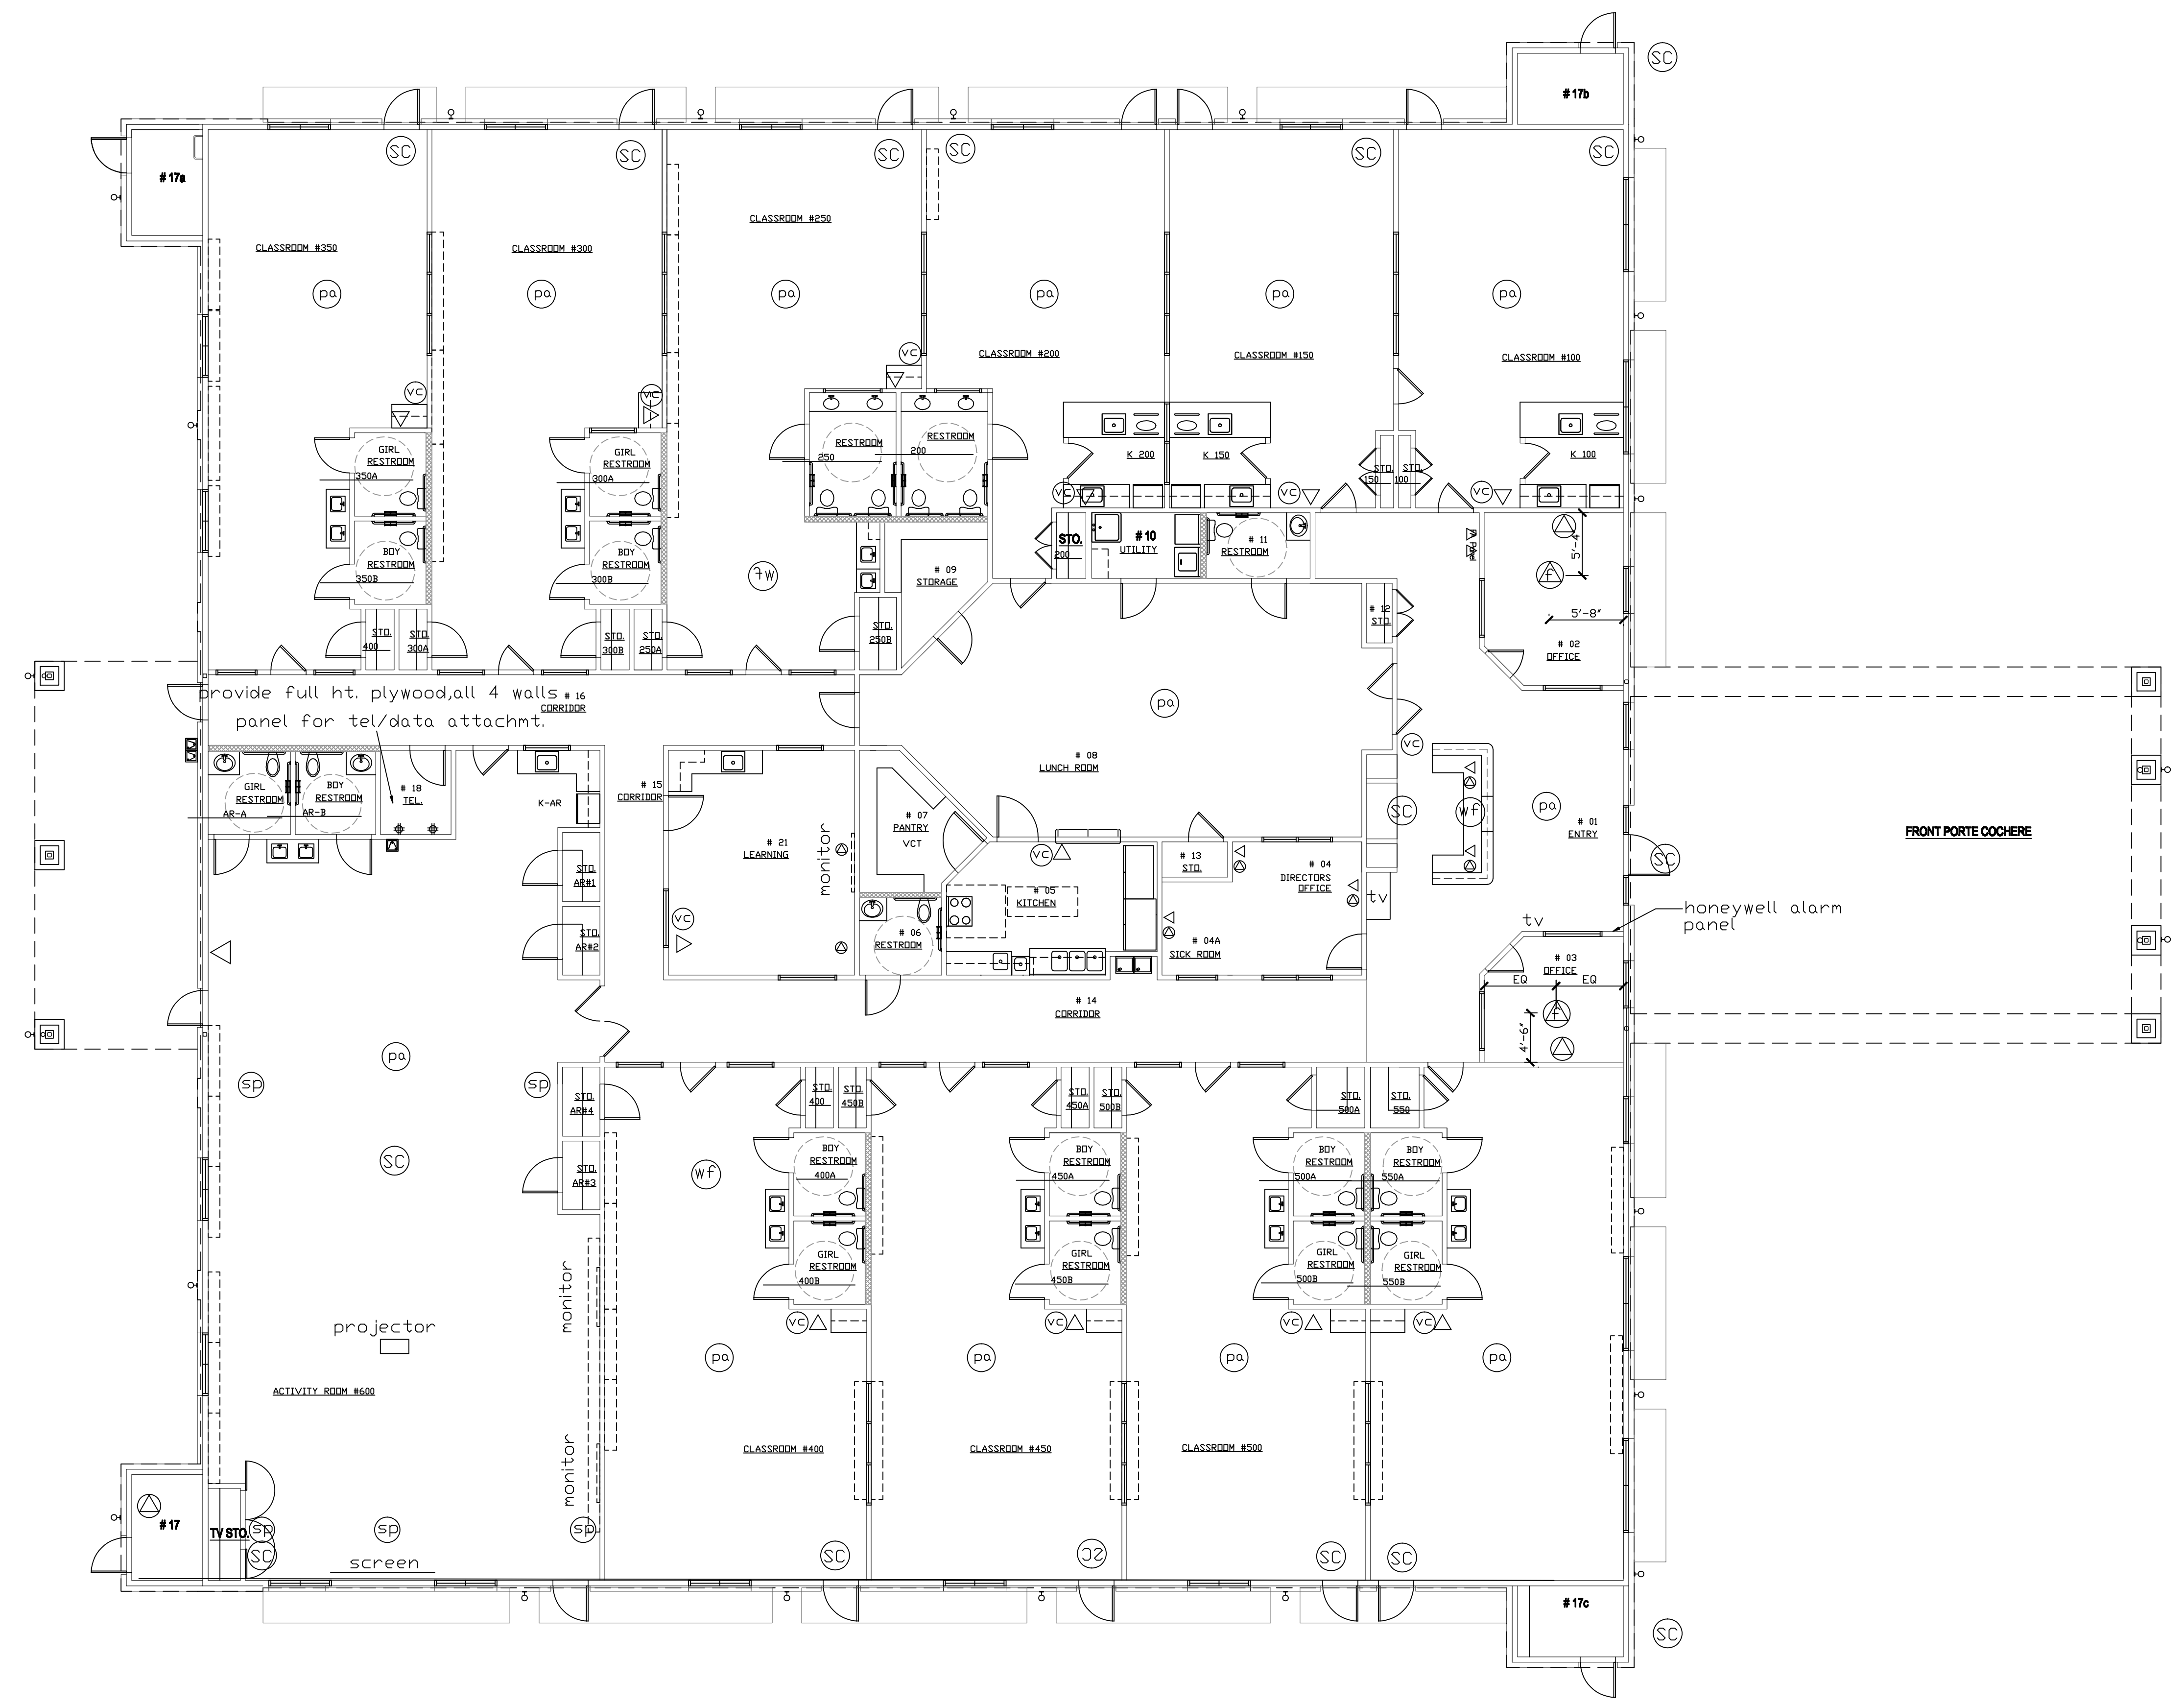

**SECURITY CAMERA, TEL, DATA PACKAGE FOR IVY KIDS ATASCOCITA**

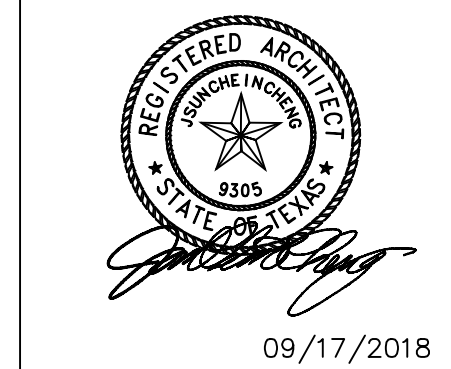

DRAWING TITLE  
**SECURITY CAMERA, TEL, DATA PACKAGE**

DRAWN BY	CHECKED BY
DATE	JOB NO.
DRAWING NO.	

**A-2.5**