


REVISIONS AND ISSUANCE		
NO.	DATE	DESCRIPTION
1	08/13/2017	PRICING
2	09/20/2018	PERMIT

**IVY KIDS EARLY LEARNING CENTER**  
**4434 CR 94**  
**Manvel, Tx 77578**



JCC Architect, LLC  
 JCC@JCCARCH.COM  
 THIS SET OF DRAWINGS IS THE PROPERTY OF JCC ARCHITECT, LLC. IT IS UNLAWFUL TO TRANSMIT, REPRODUCE, COPY, OR OTHERWISE USE WITHOUT THE CONSENT OF JCC ARCHITECT, LLC. ANY REUSE OR MODIFICATION OF THESE DRAWINGS WITHOUT THE WRITTEN CONSENT OF JCC ARCHITECT, LLC IS PROHIBITED.

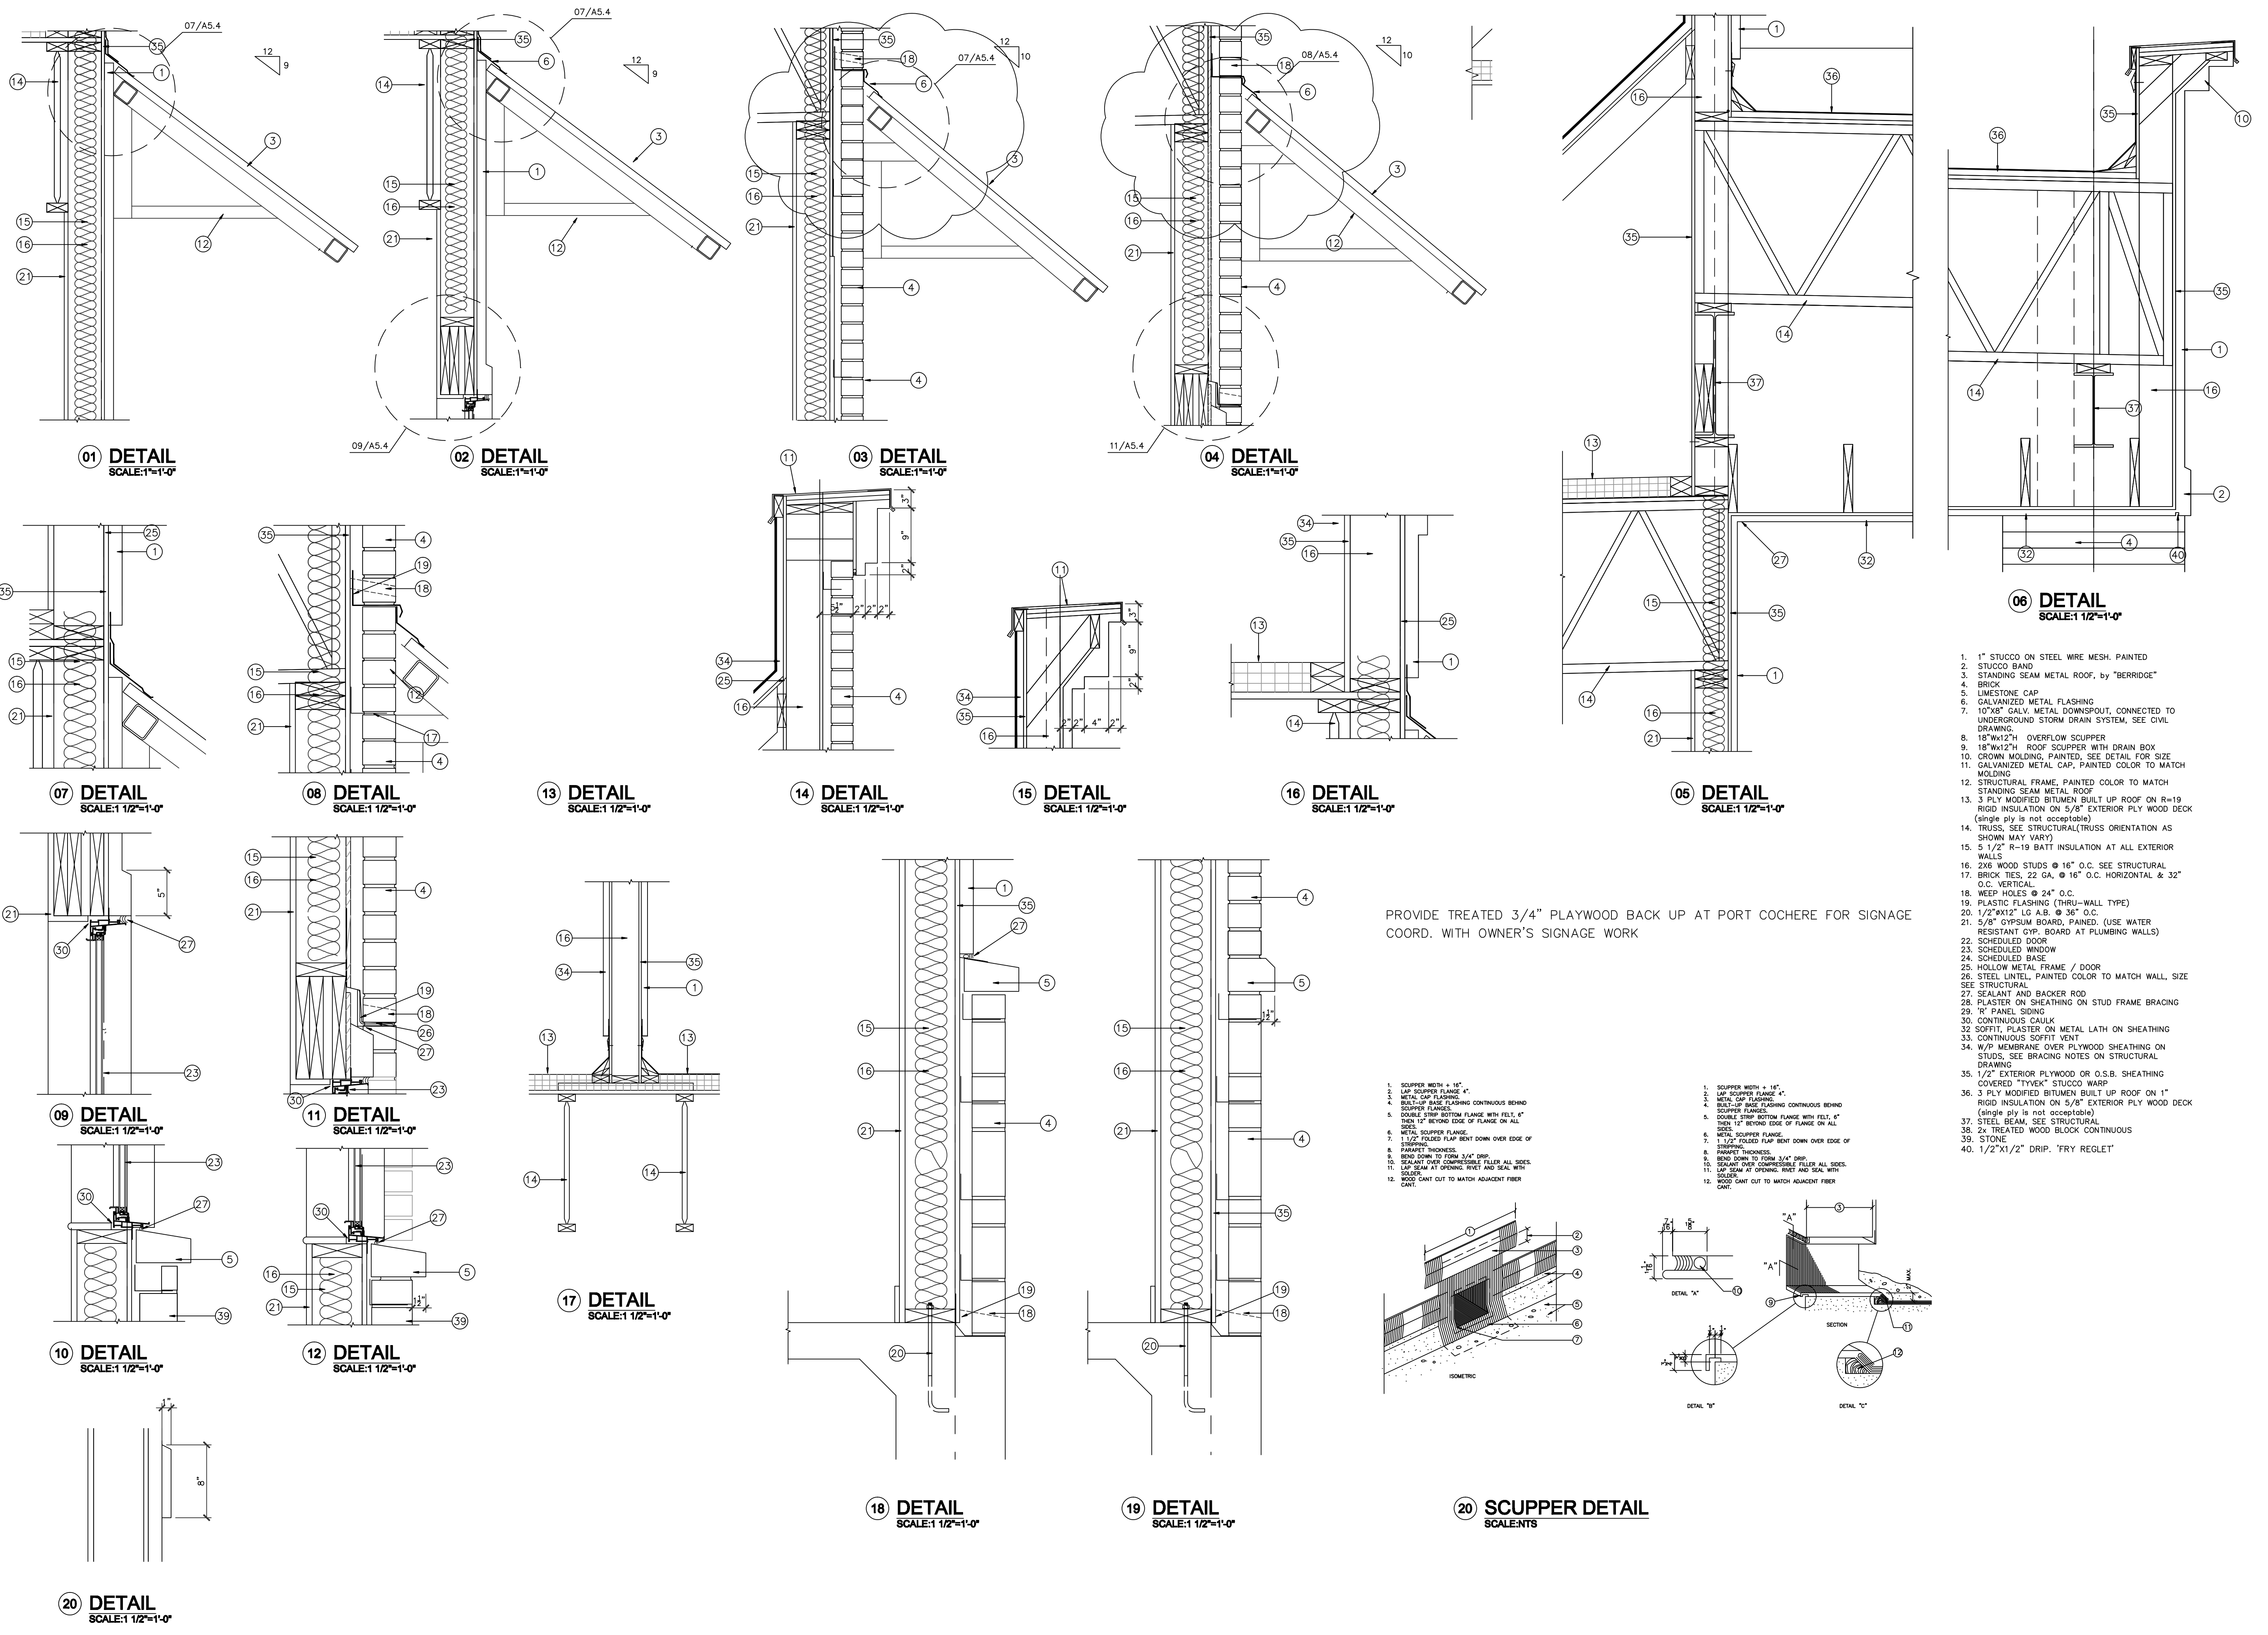

09/17/2018

DRAWING TITLE

**DETAILS**

DRAWN BY: CHECKED BY: JC

DATE: 09/20/2018 JOB NO. manvel

DRAWING NO. **A-5.4**