

REVISIONS AND ISSUANCE		
NO.	DATE	DESCRIPTION

IVY KIDS EARLY LEARNING CENTER
4434 CR 94
MANVEL, TEXAS 77578

MISSION ENGINEERING INC.
10370 RICHMOND AVE, #560
HOUSTON, TEXAS 77042
[T] 713-981-0018
[E] dzhuang@missioneng.com
TPEF Registration No. F-11771




DRAWING TITLE

FRAMING DETAILS

DRAWN BY KN	CHECKED BY EL
DATE 08/21/2018	JOB NO. 1806251

DRAWING NO.

S4

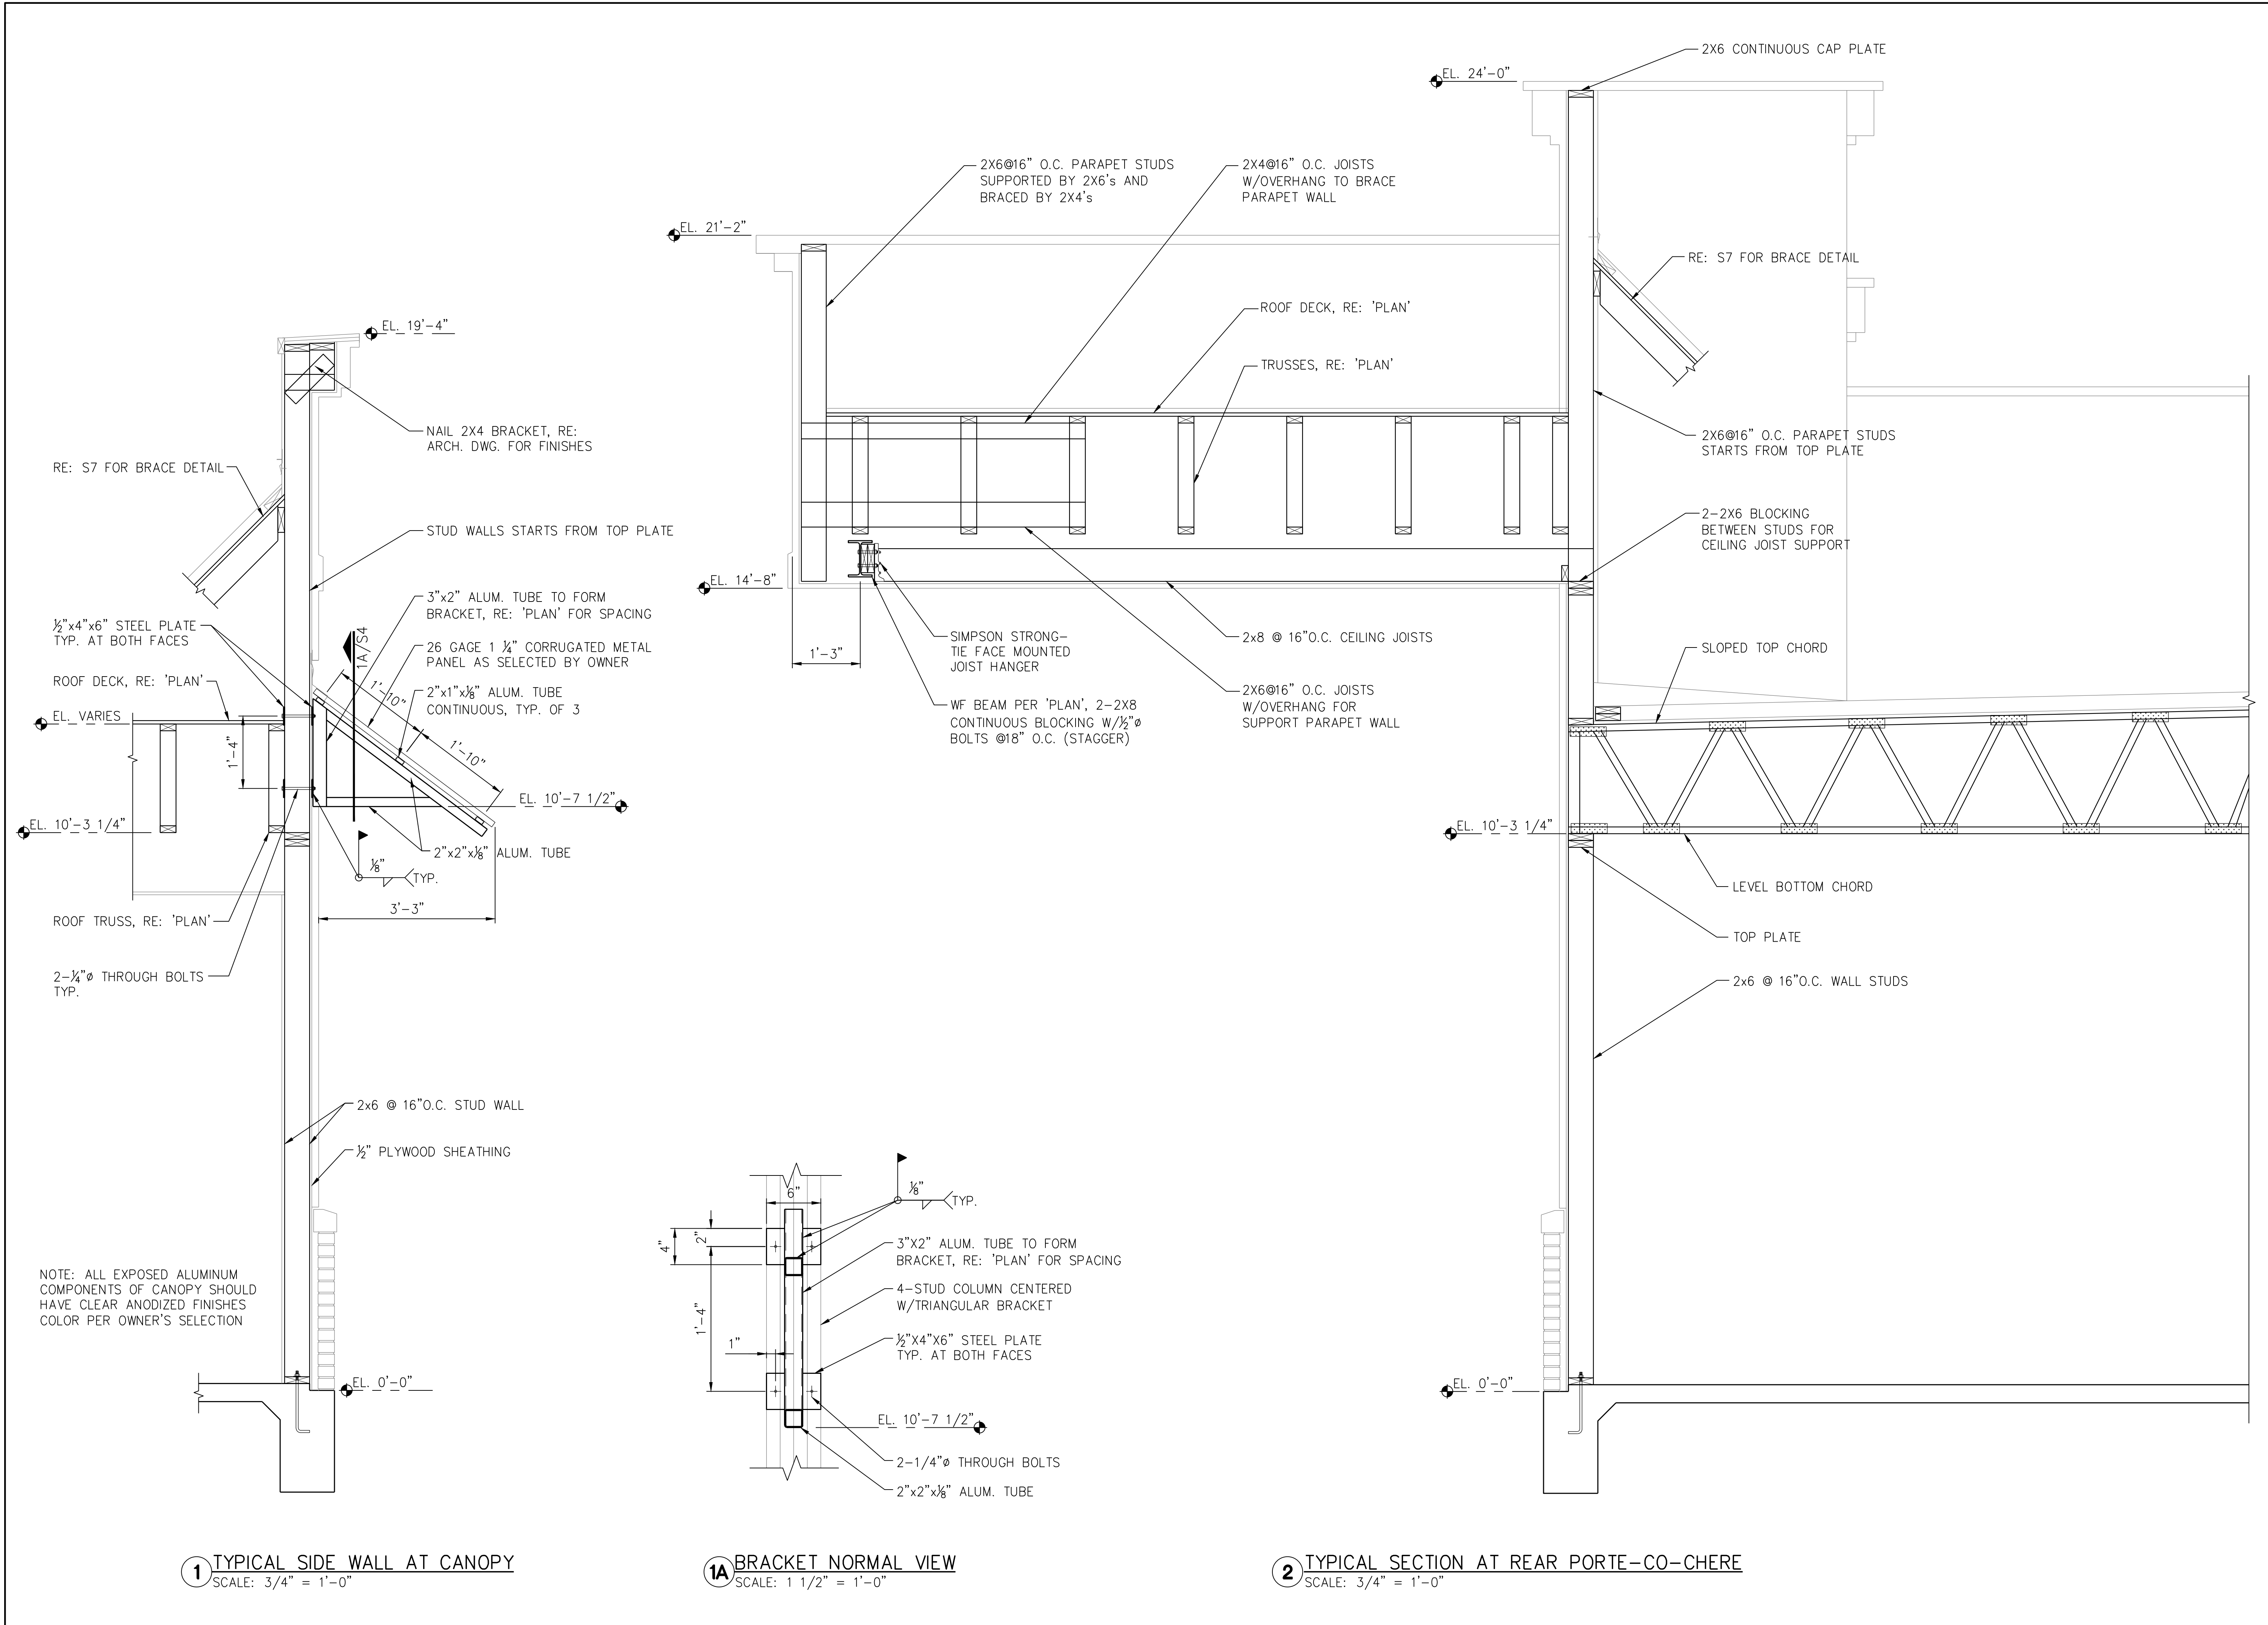

1 TYPICAL SIDE WALL AT CANOPY
SCALE: 3/4" = 1'-0"

1A BRACKET NORMAL VIEW
SCALE: 1 1/2" = 1'-0"

2 TYPICAL SECTION AT REAR PORTE-CO-CHERE
SCALE: 3/4" = 1'-0"